


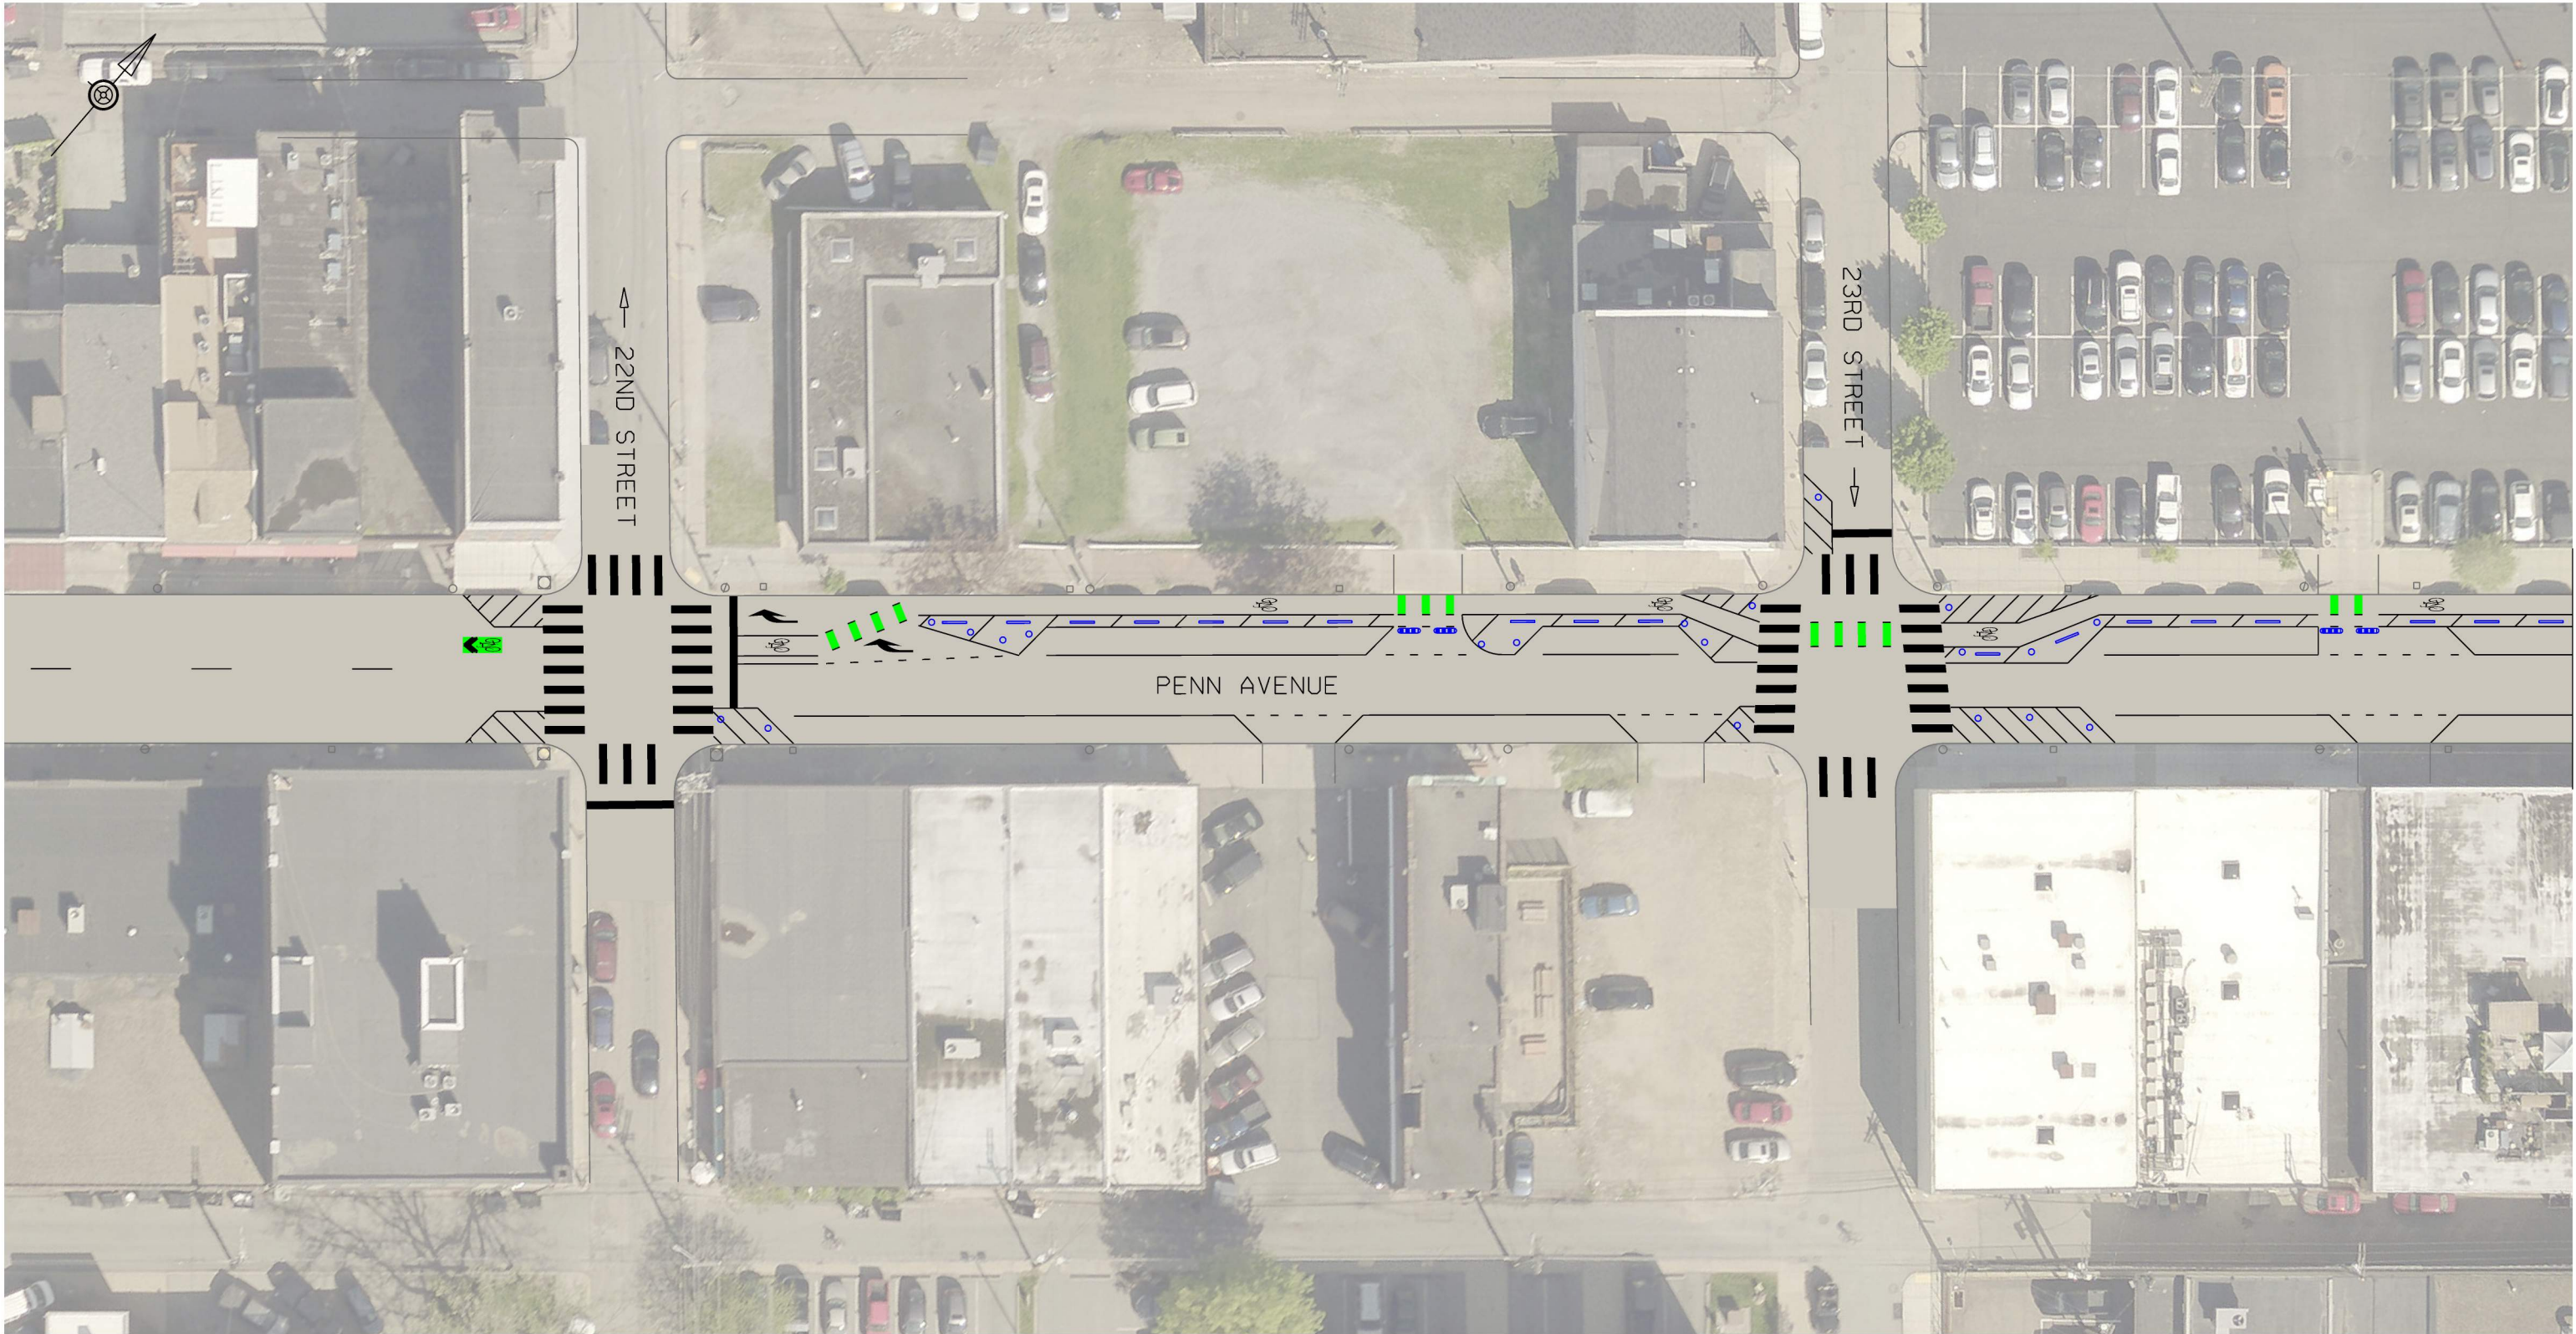

MATCHLINE SHEET 2

GENERAL NOTES:

DATE OF REVISION	MADE BY	CHECKED BY	DESCRIPTION

APPROVED BY

DATE

DRAWN BY

REVIEWED BY


APPROVED BY

CITY OF PITTSBURGH
DEPARTMENT OF MOBILITY
AND INFRASTRUCTURE
TRAFFIC ENGINEERING DIVISION

PENN AVENUE - STRIP DISTRICT
RIGHT-SIZING PROJECT

SCALE: 1:40
DATE: 8/29/2025

SHEET NO.
1 OF 8

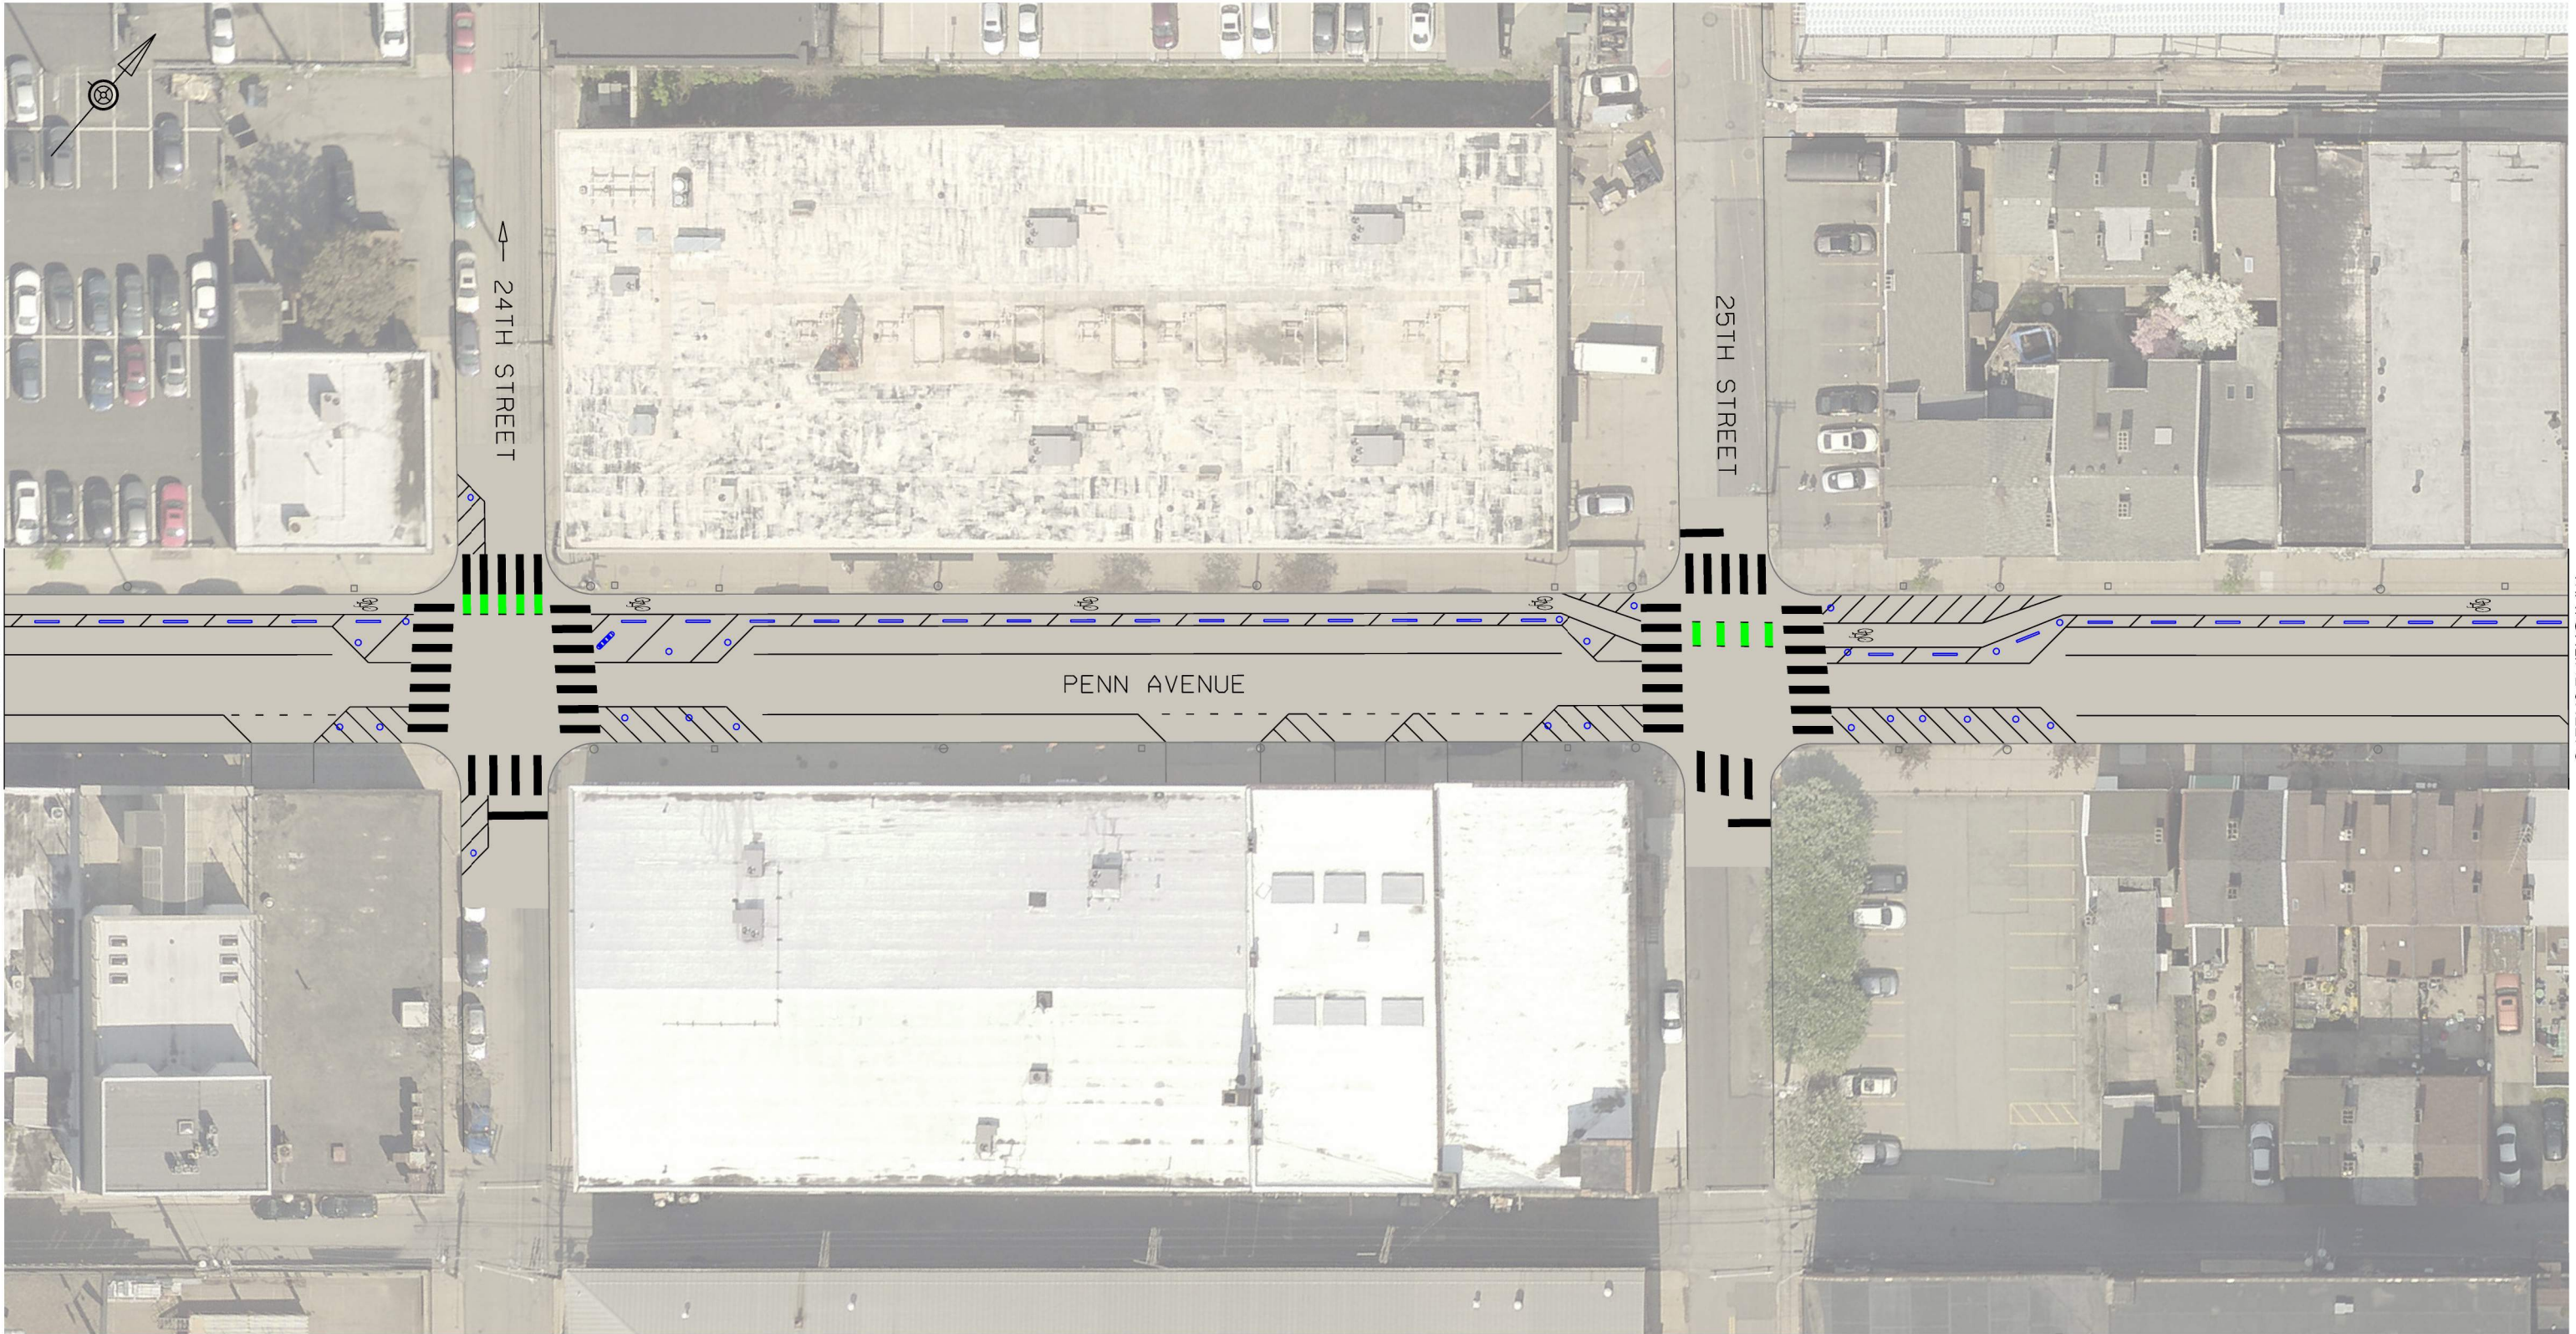

GENERAL NOTES:

DATE OF REVISION	MADE BY	CHECKED BY	DESCRIPTION

APPROVED BY

DATE



DRAWN BY

REVIEWED BY

APPROVED BY

CITY OF PITTSBURGH
DEPARTMENT OF MOBILITY
AND INFRASTRUCTURE
TRAFFIC ENGINEERING DIVISION

PENN AVENUE - STRIP DISTRICT
RIGHT-SIZING PROJECT

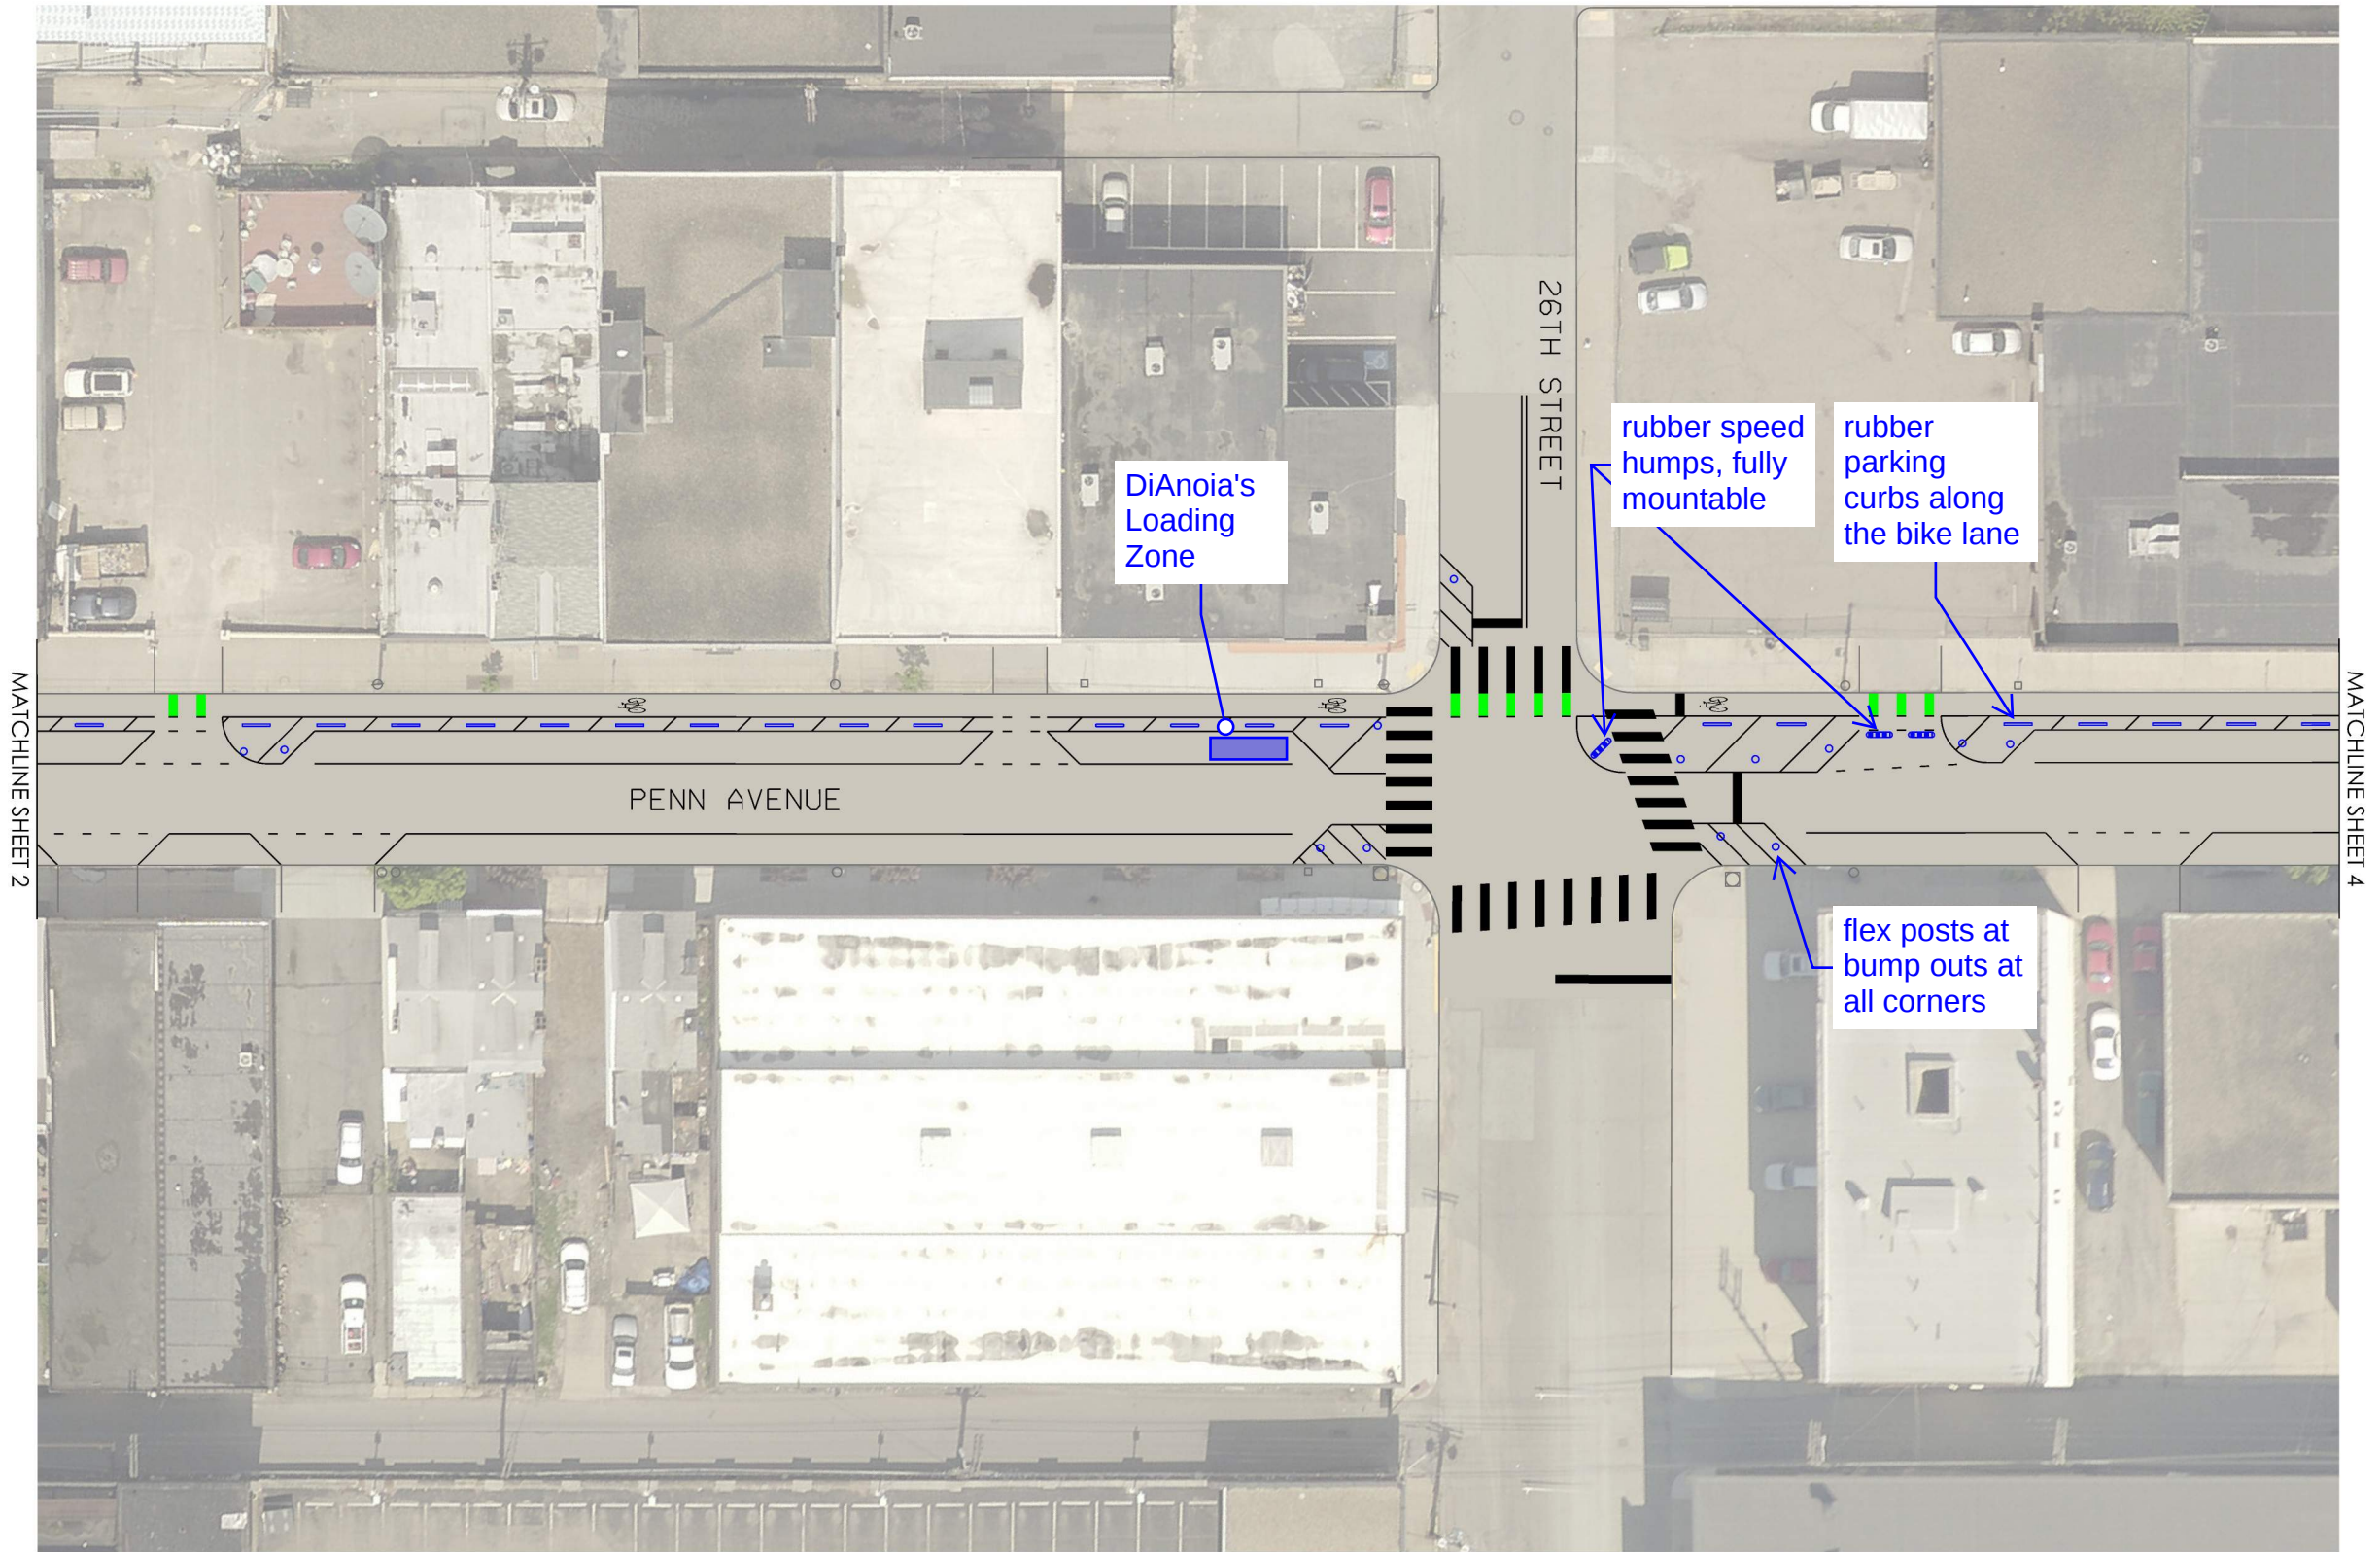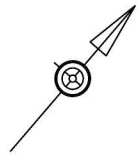

GENERAL NOTES:

DATE OF REVISION	MADE BY	CHECKED BY	DESCRIPTION

APPROVED BY

DATE

DRAWN BY

REVIEWED BY

APPROVED BY



CITY OF PITTSBURGH
DEPARTMENT OF MOBILITY
AND INFRASTRUCTURE
TRAFFIC ENGINEERING DIVISION

PENN AVENUE - STRIP DISTRICT

RIGHT-SIZING PROJECT

SCALE: 1:40
DATE: 8/29/2025

SHEET NO.
3 OF 8

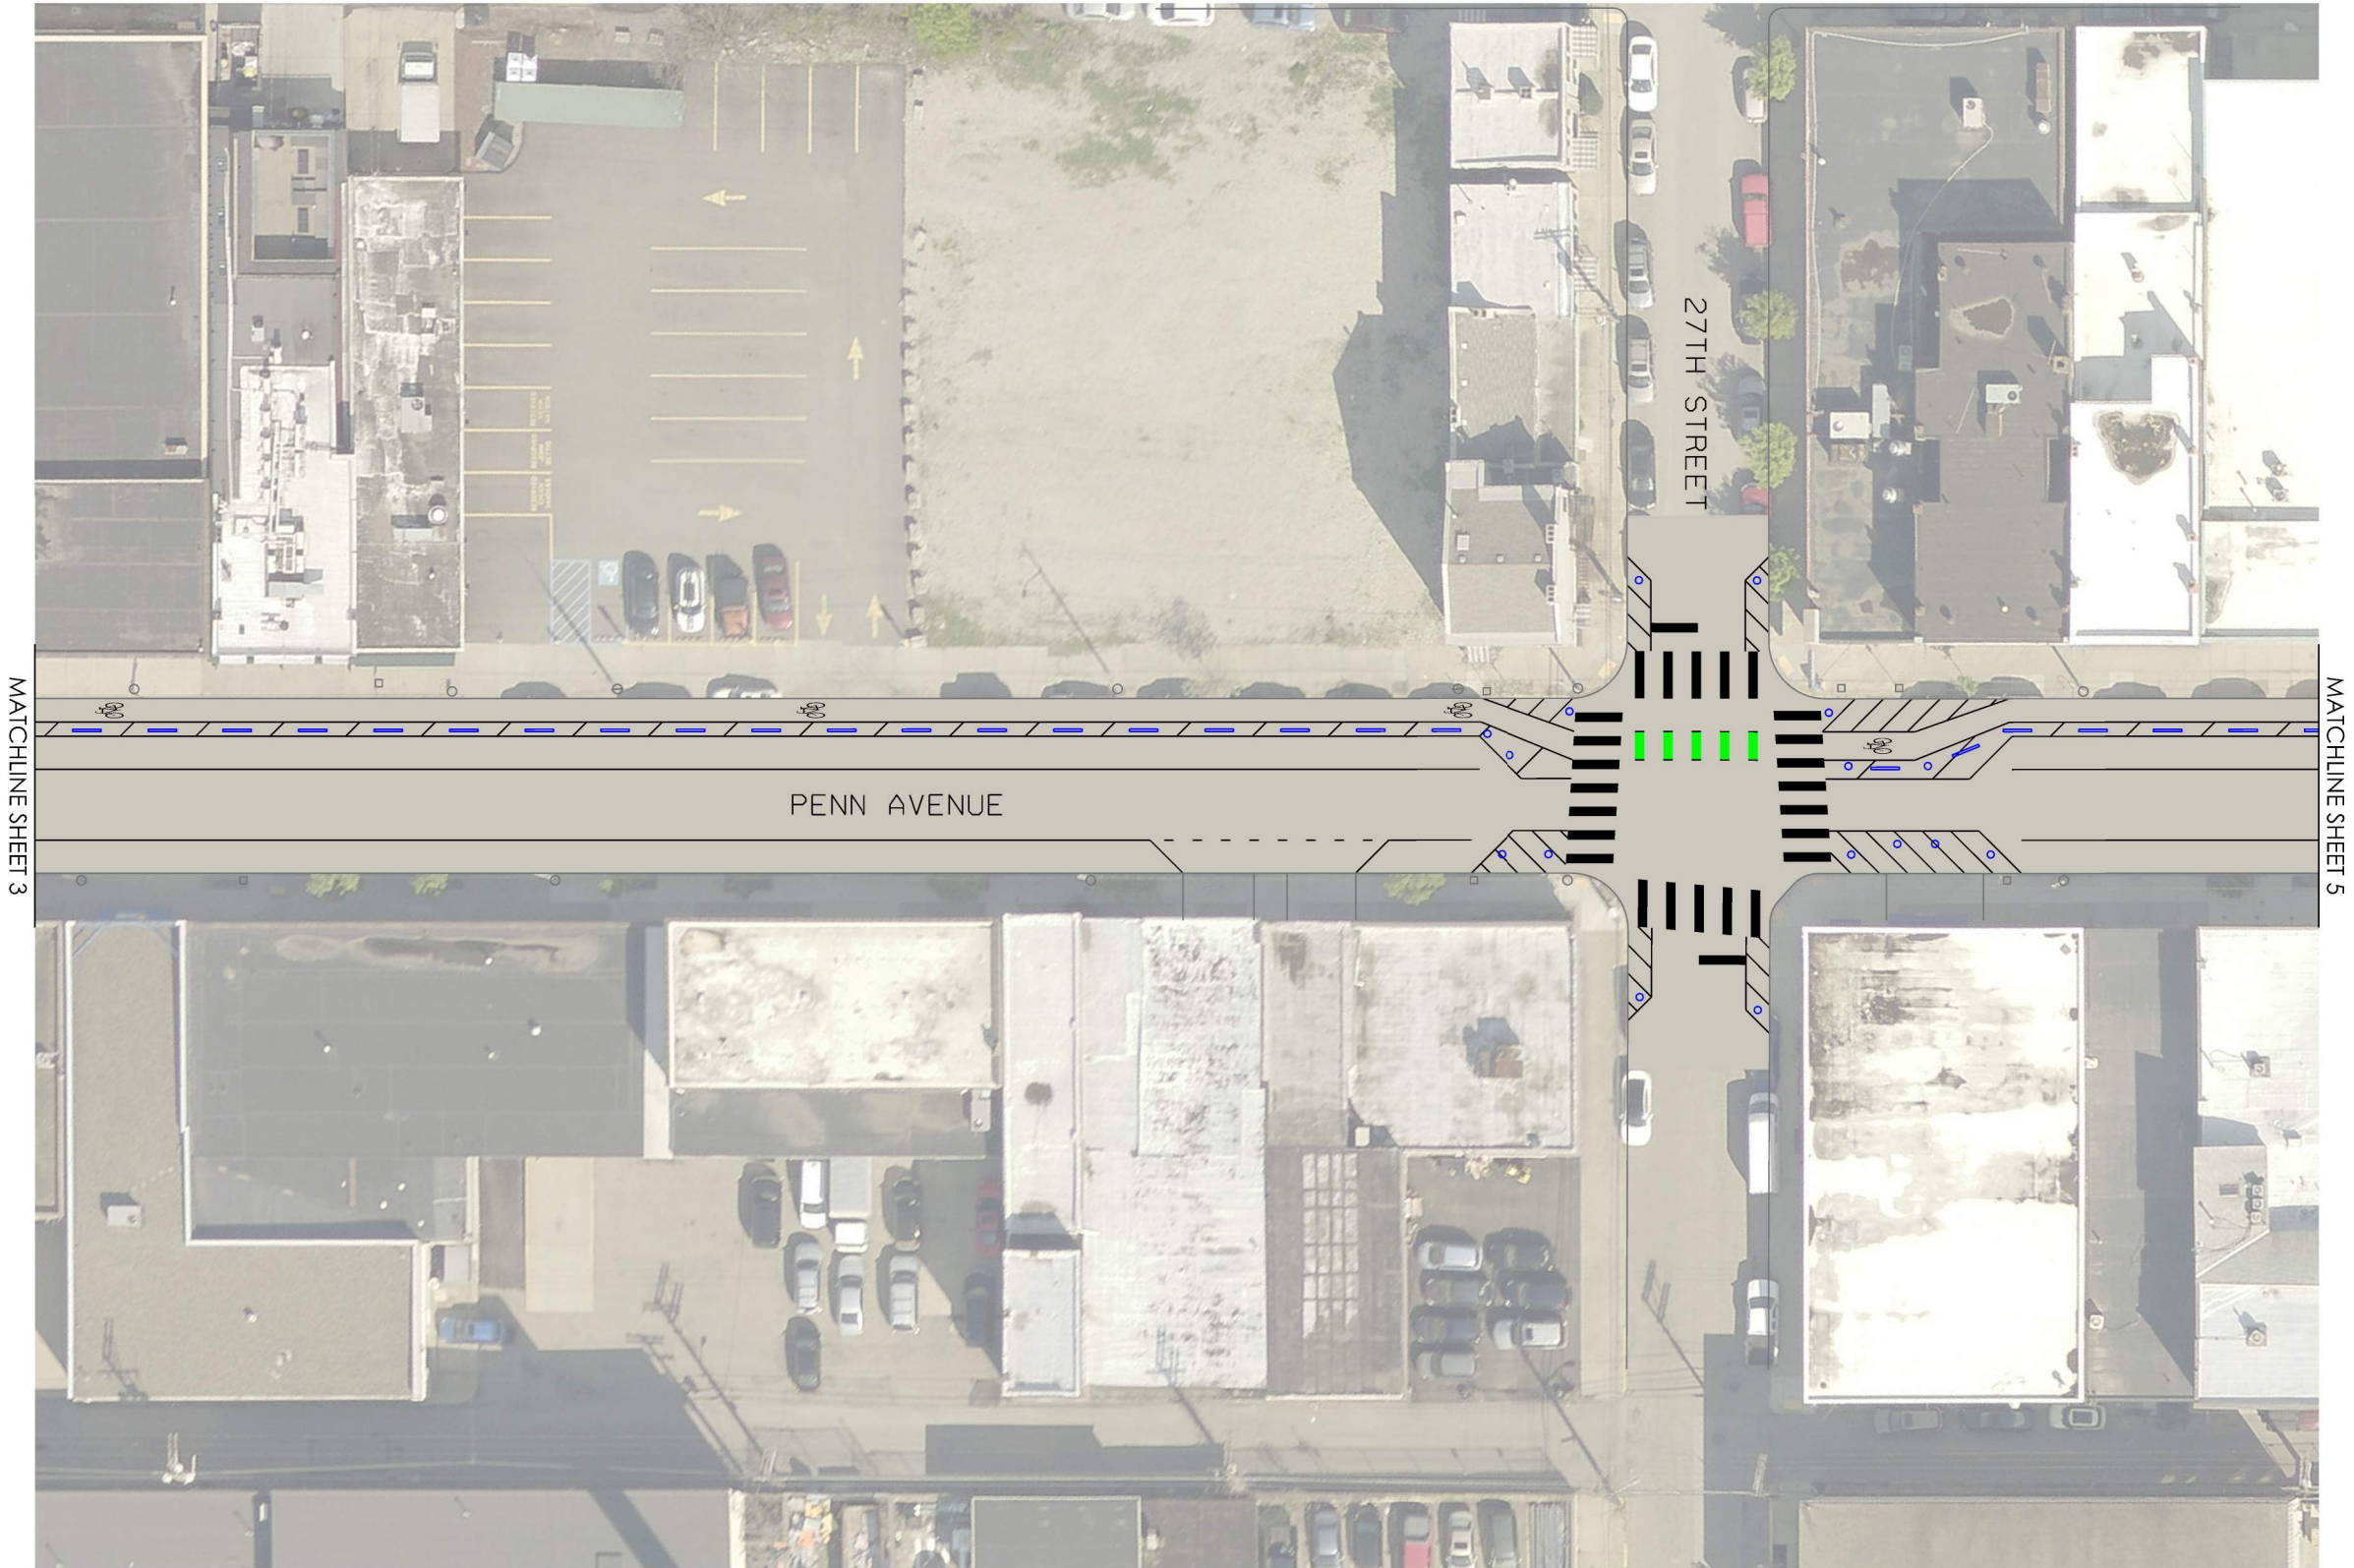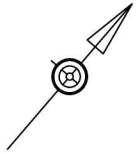

GENERAL NOTES:

DATE OF REVISION	MADE BY	CHECKED BY	DESCRIPTION

APPROVED BY

DRAWN BY


REVIEWED BY

APPROVED BY

DATE

CITY OF PITTSBURGH
DEPARTMENT OF MOBILITY
AND INFRASTRUCTURE
TRAFFIC ENGINEERING DIVISION

PENN AVENUE - STRIP DISTRICT
RIGHT-SIZING PROJECT

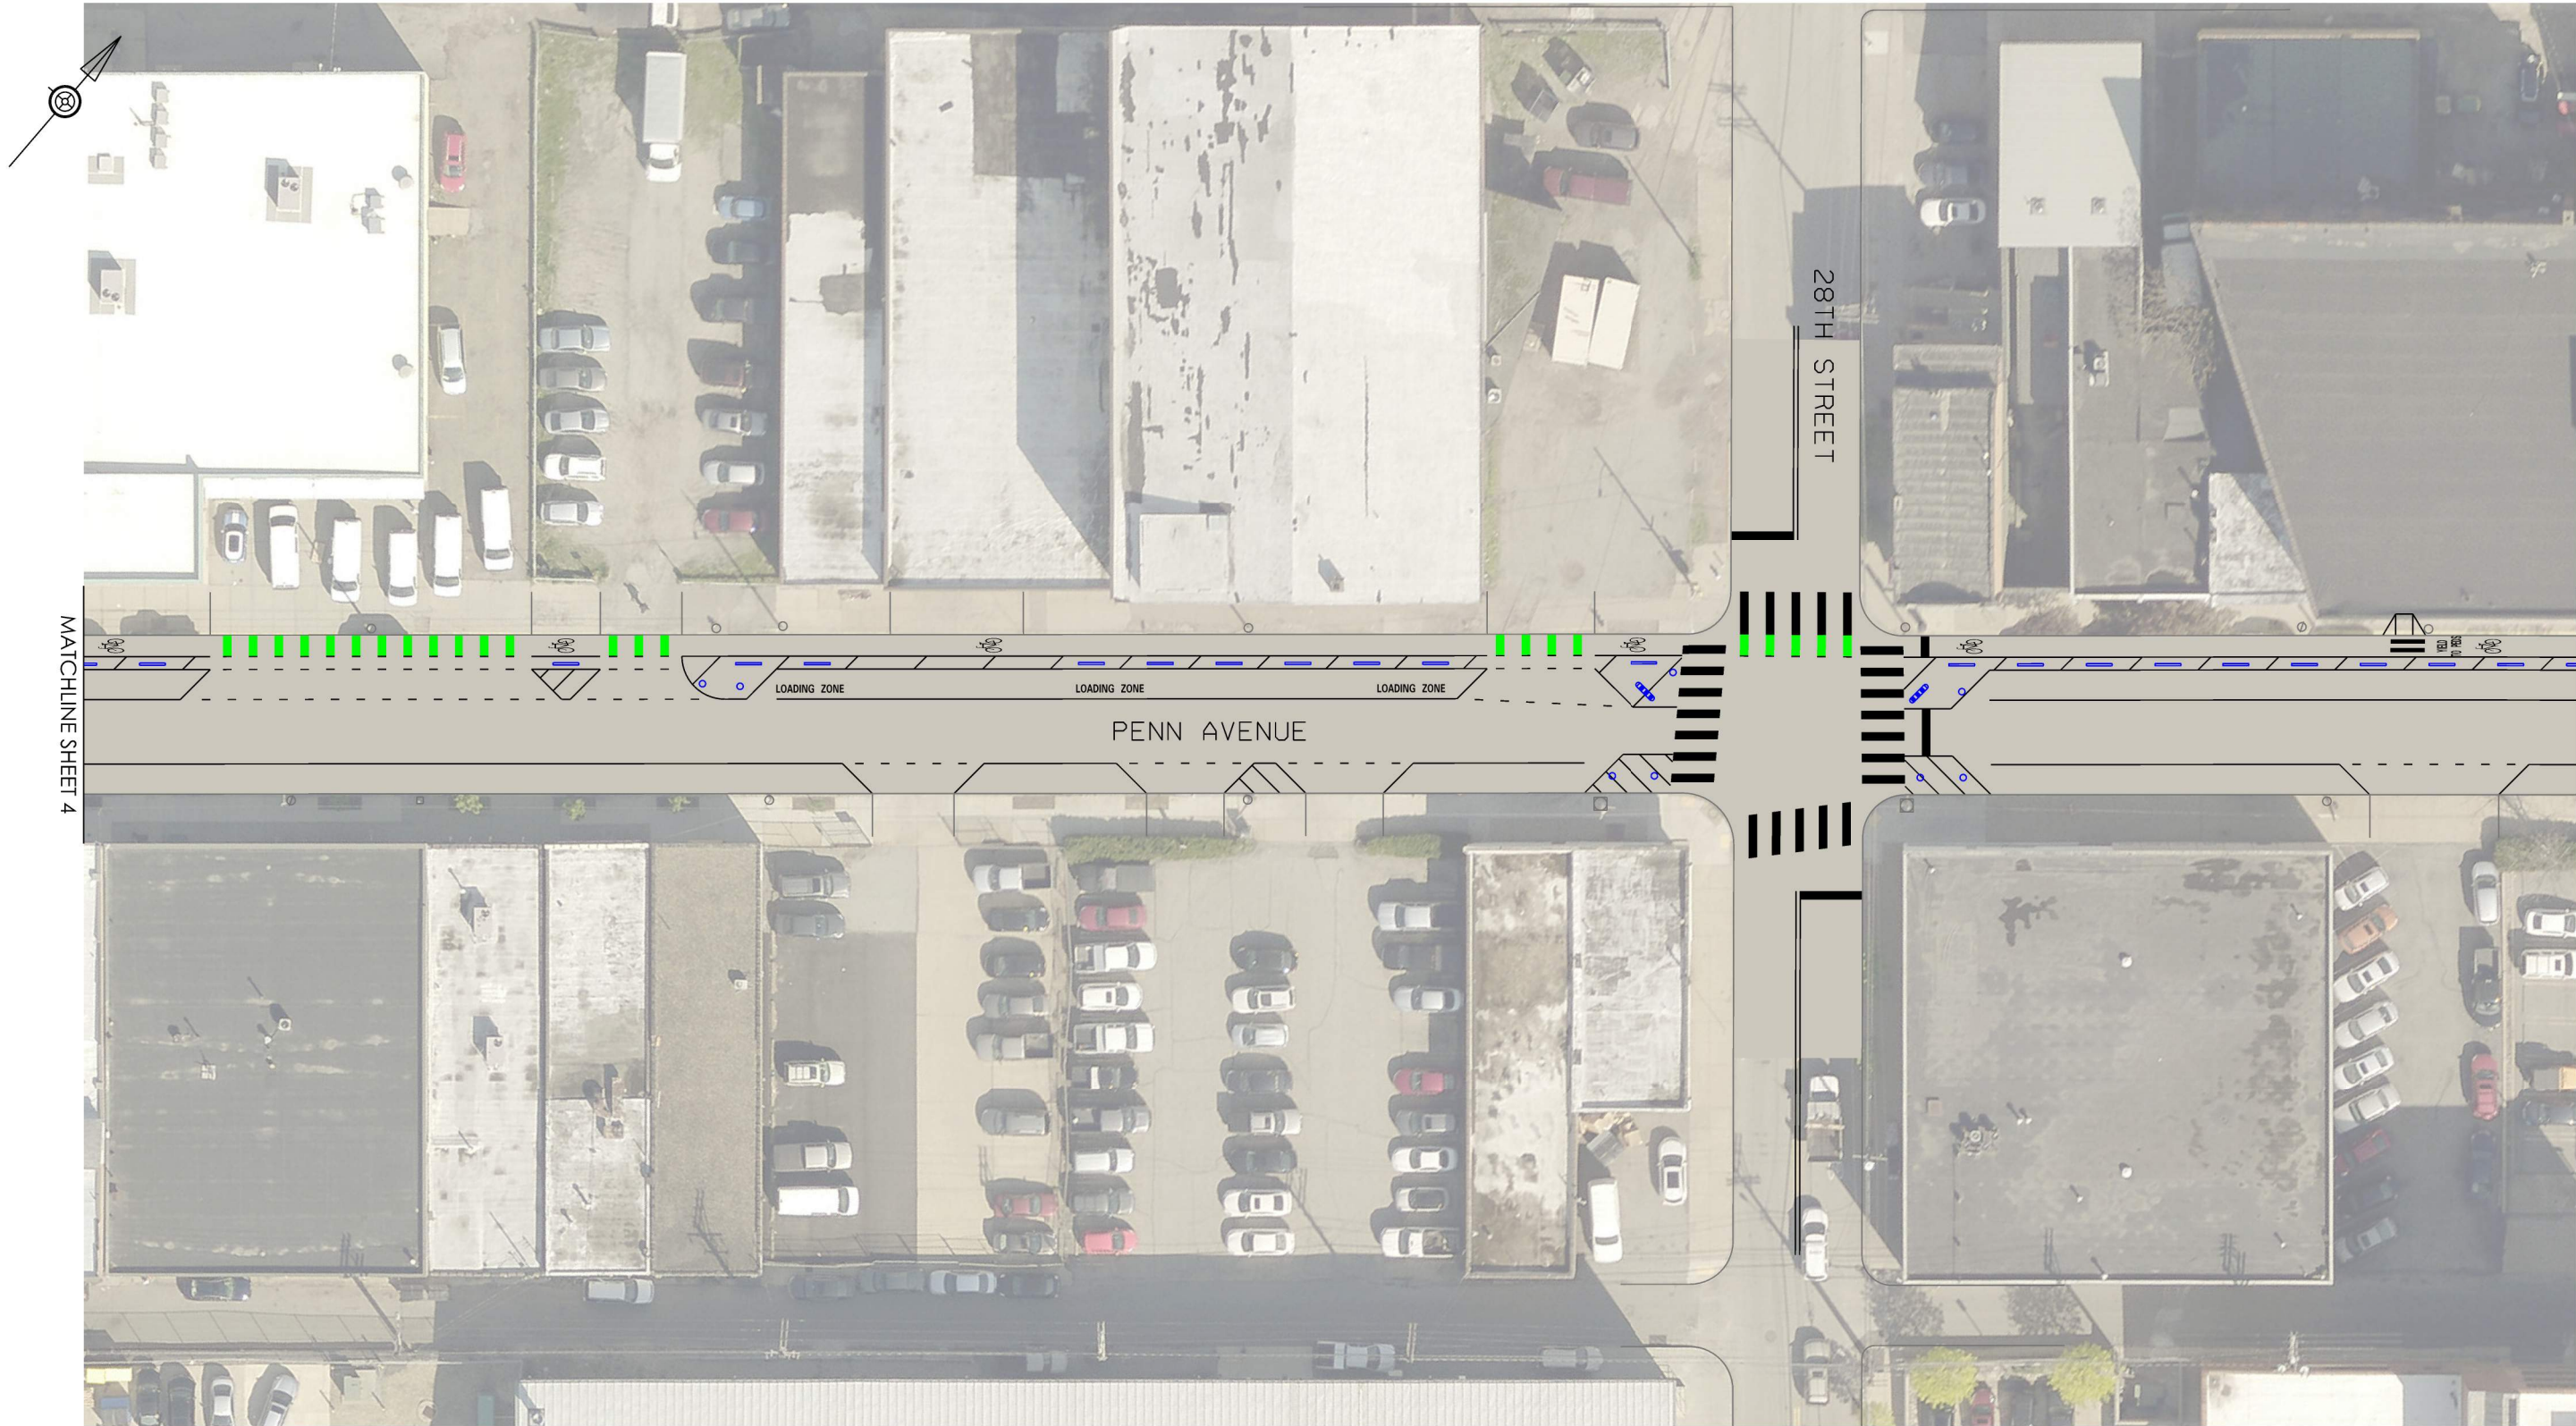

GENERAL NOTES:

DATE OF REVISION	MADE BY	CHECKED BY	DESCRIPTION

APPROVED BY

DATE

DRAWN BY



REVIEWED BY

APPROVED BY

CITY OF PITTSBURGH
DEPARTMENT OF MOBILITY
AND INFRASTRUCTURE
TRAFFIC ENGINEERING DIVISION

PENN AVENUE - STRIP DISTRICT

RIGHT-SIZING PROJECT

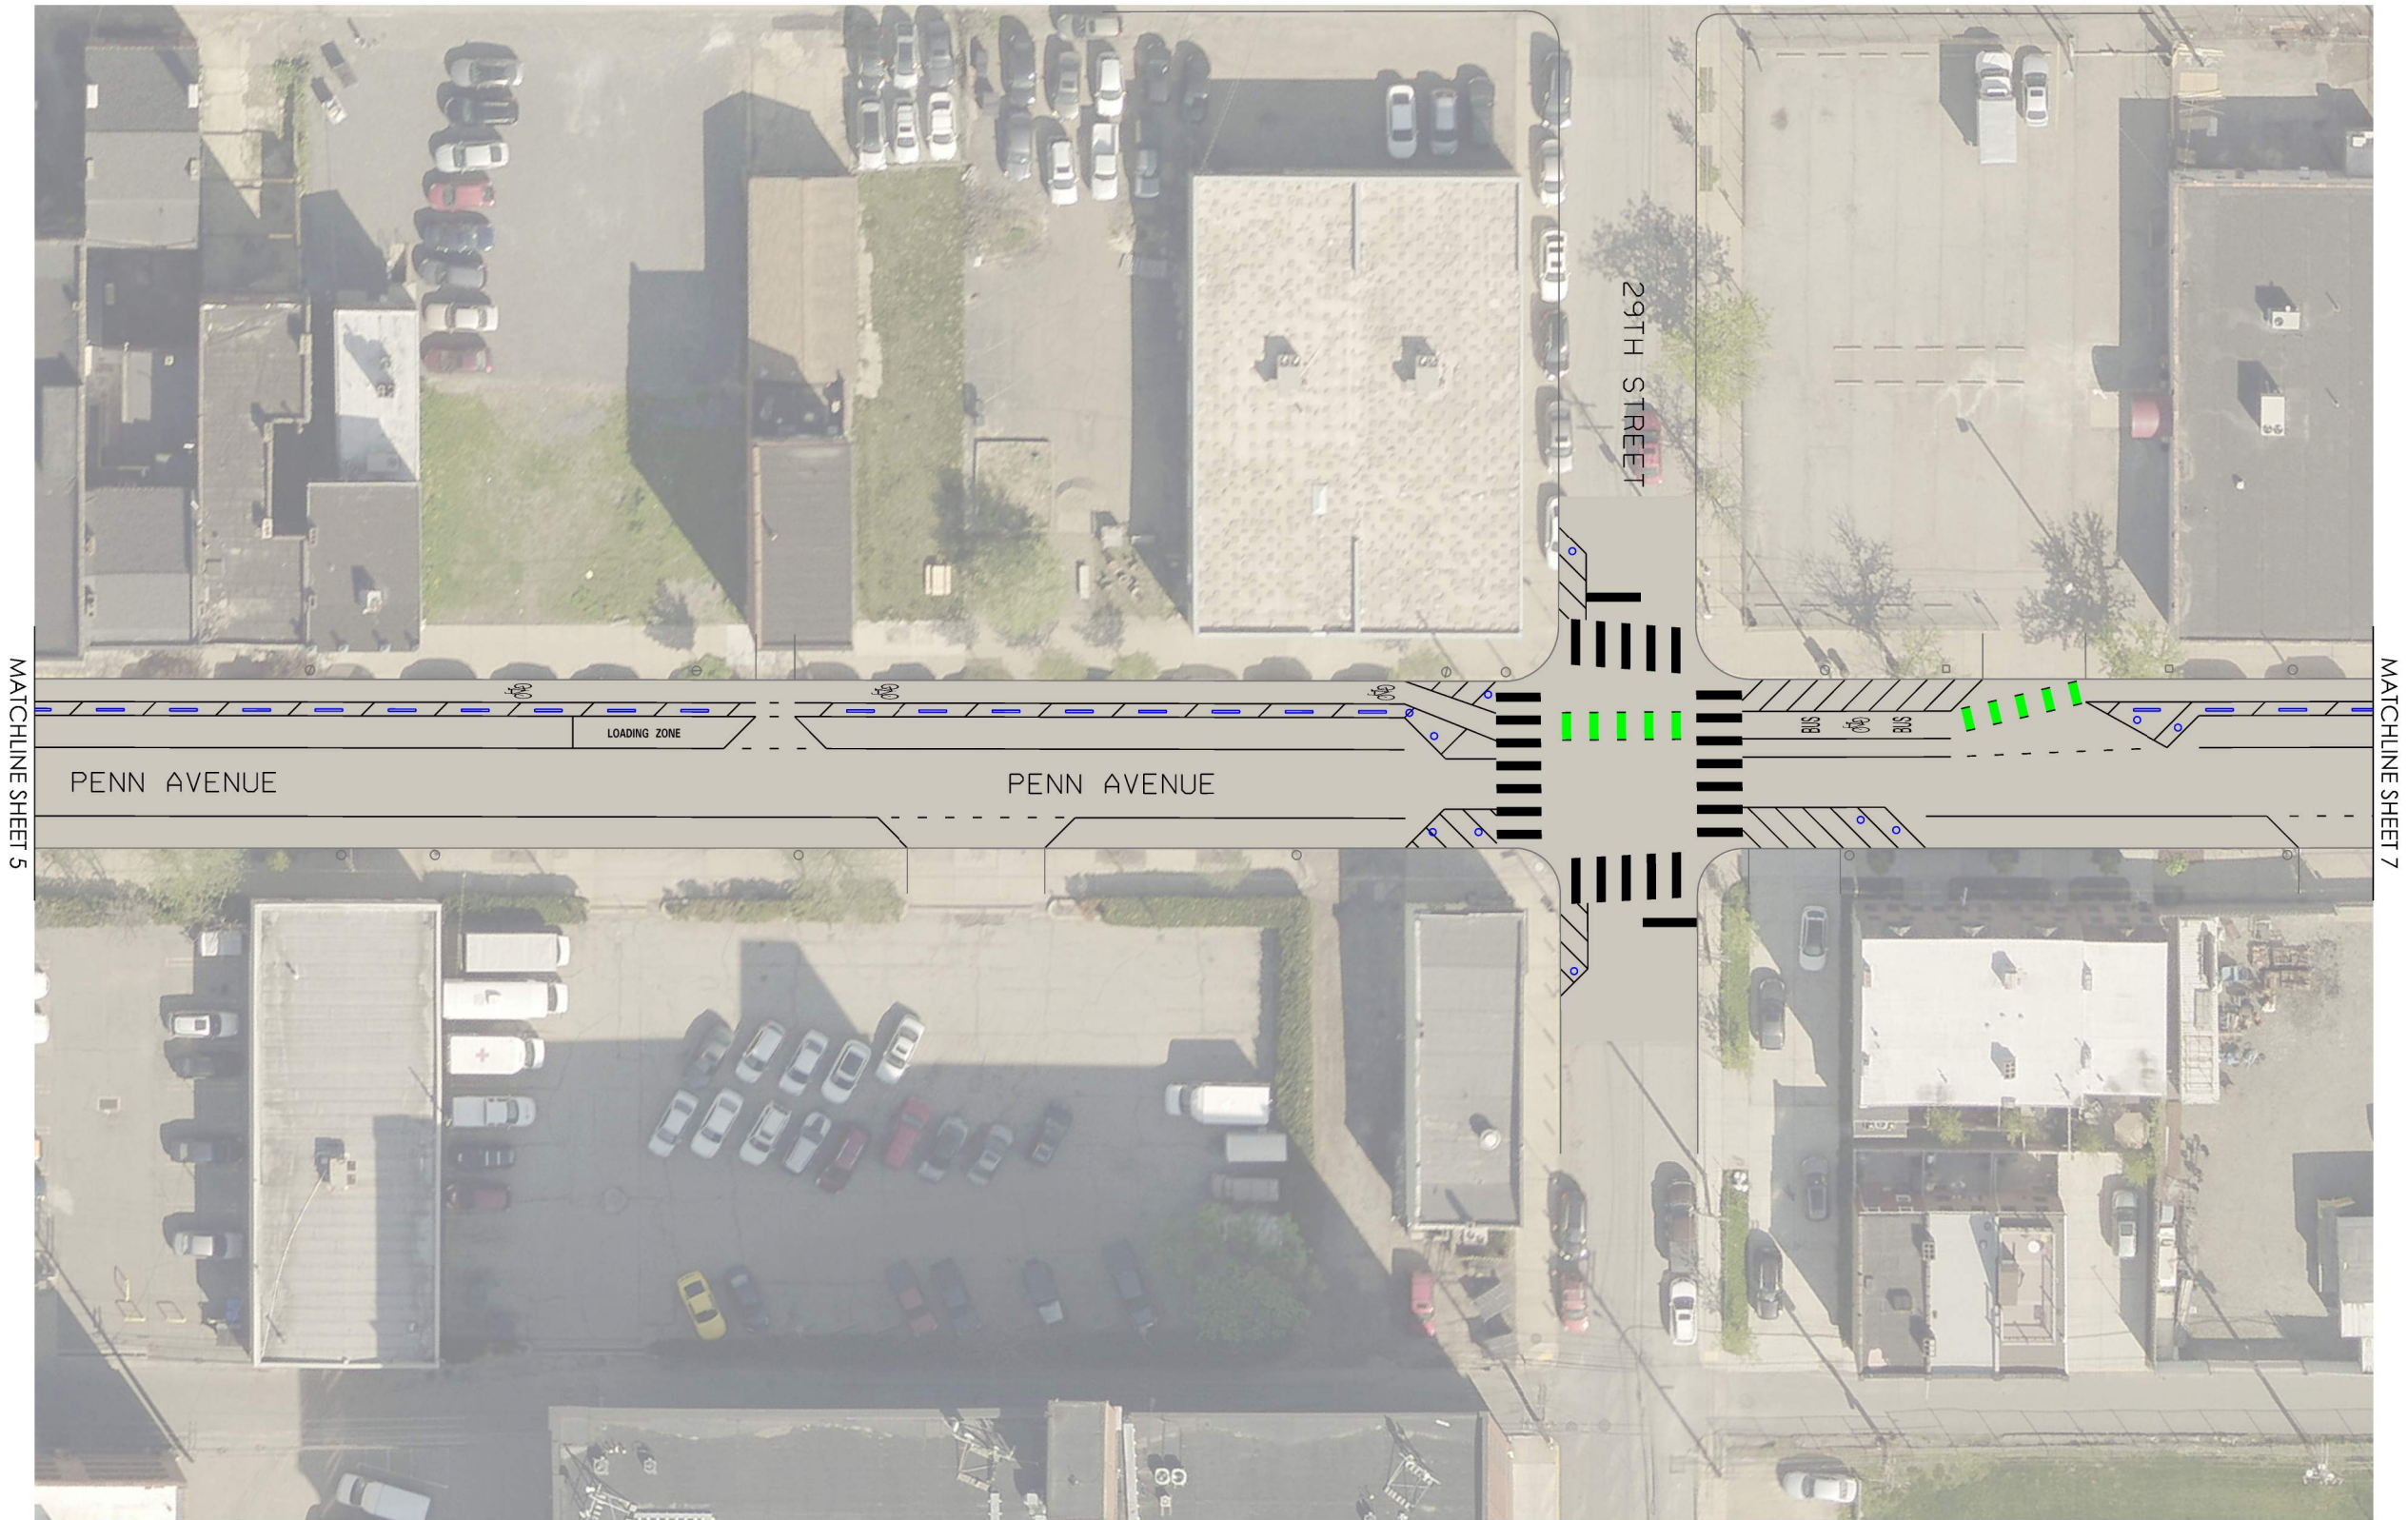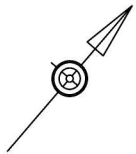

GENERAL NOTES:

DATE OF REVISION	MADE BY	CHECKED BY	DESCRIPTION

APPROVED BY

DATE

DRAWN BY


REVIEWED BY

APPROVED BY


CITY OF PITTSBURGH
DEPARTMENT OF MOBILITY
AND INFRASTRUCTURE
TRAFFIC ENGINEERING DIVISION

PENN AVENUE - STRIP DISTRICT
RIGHT-SIZING PROJECT

SCALE: 1:40
DATE: 8/29/2025

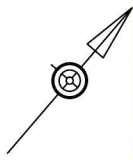

MATCHLINE SHEET 6

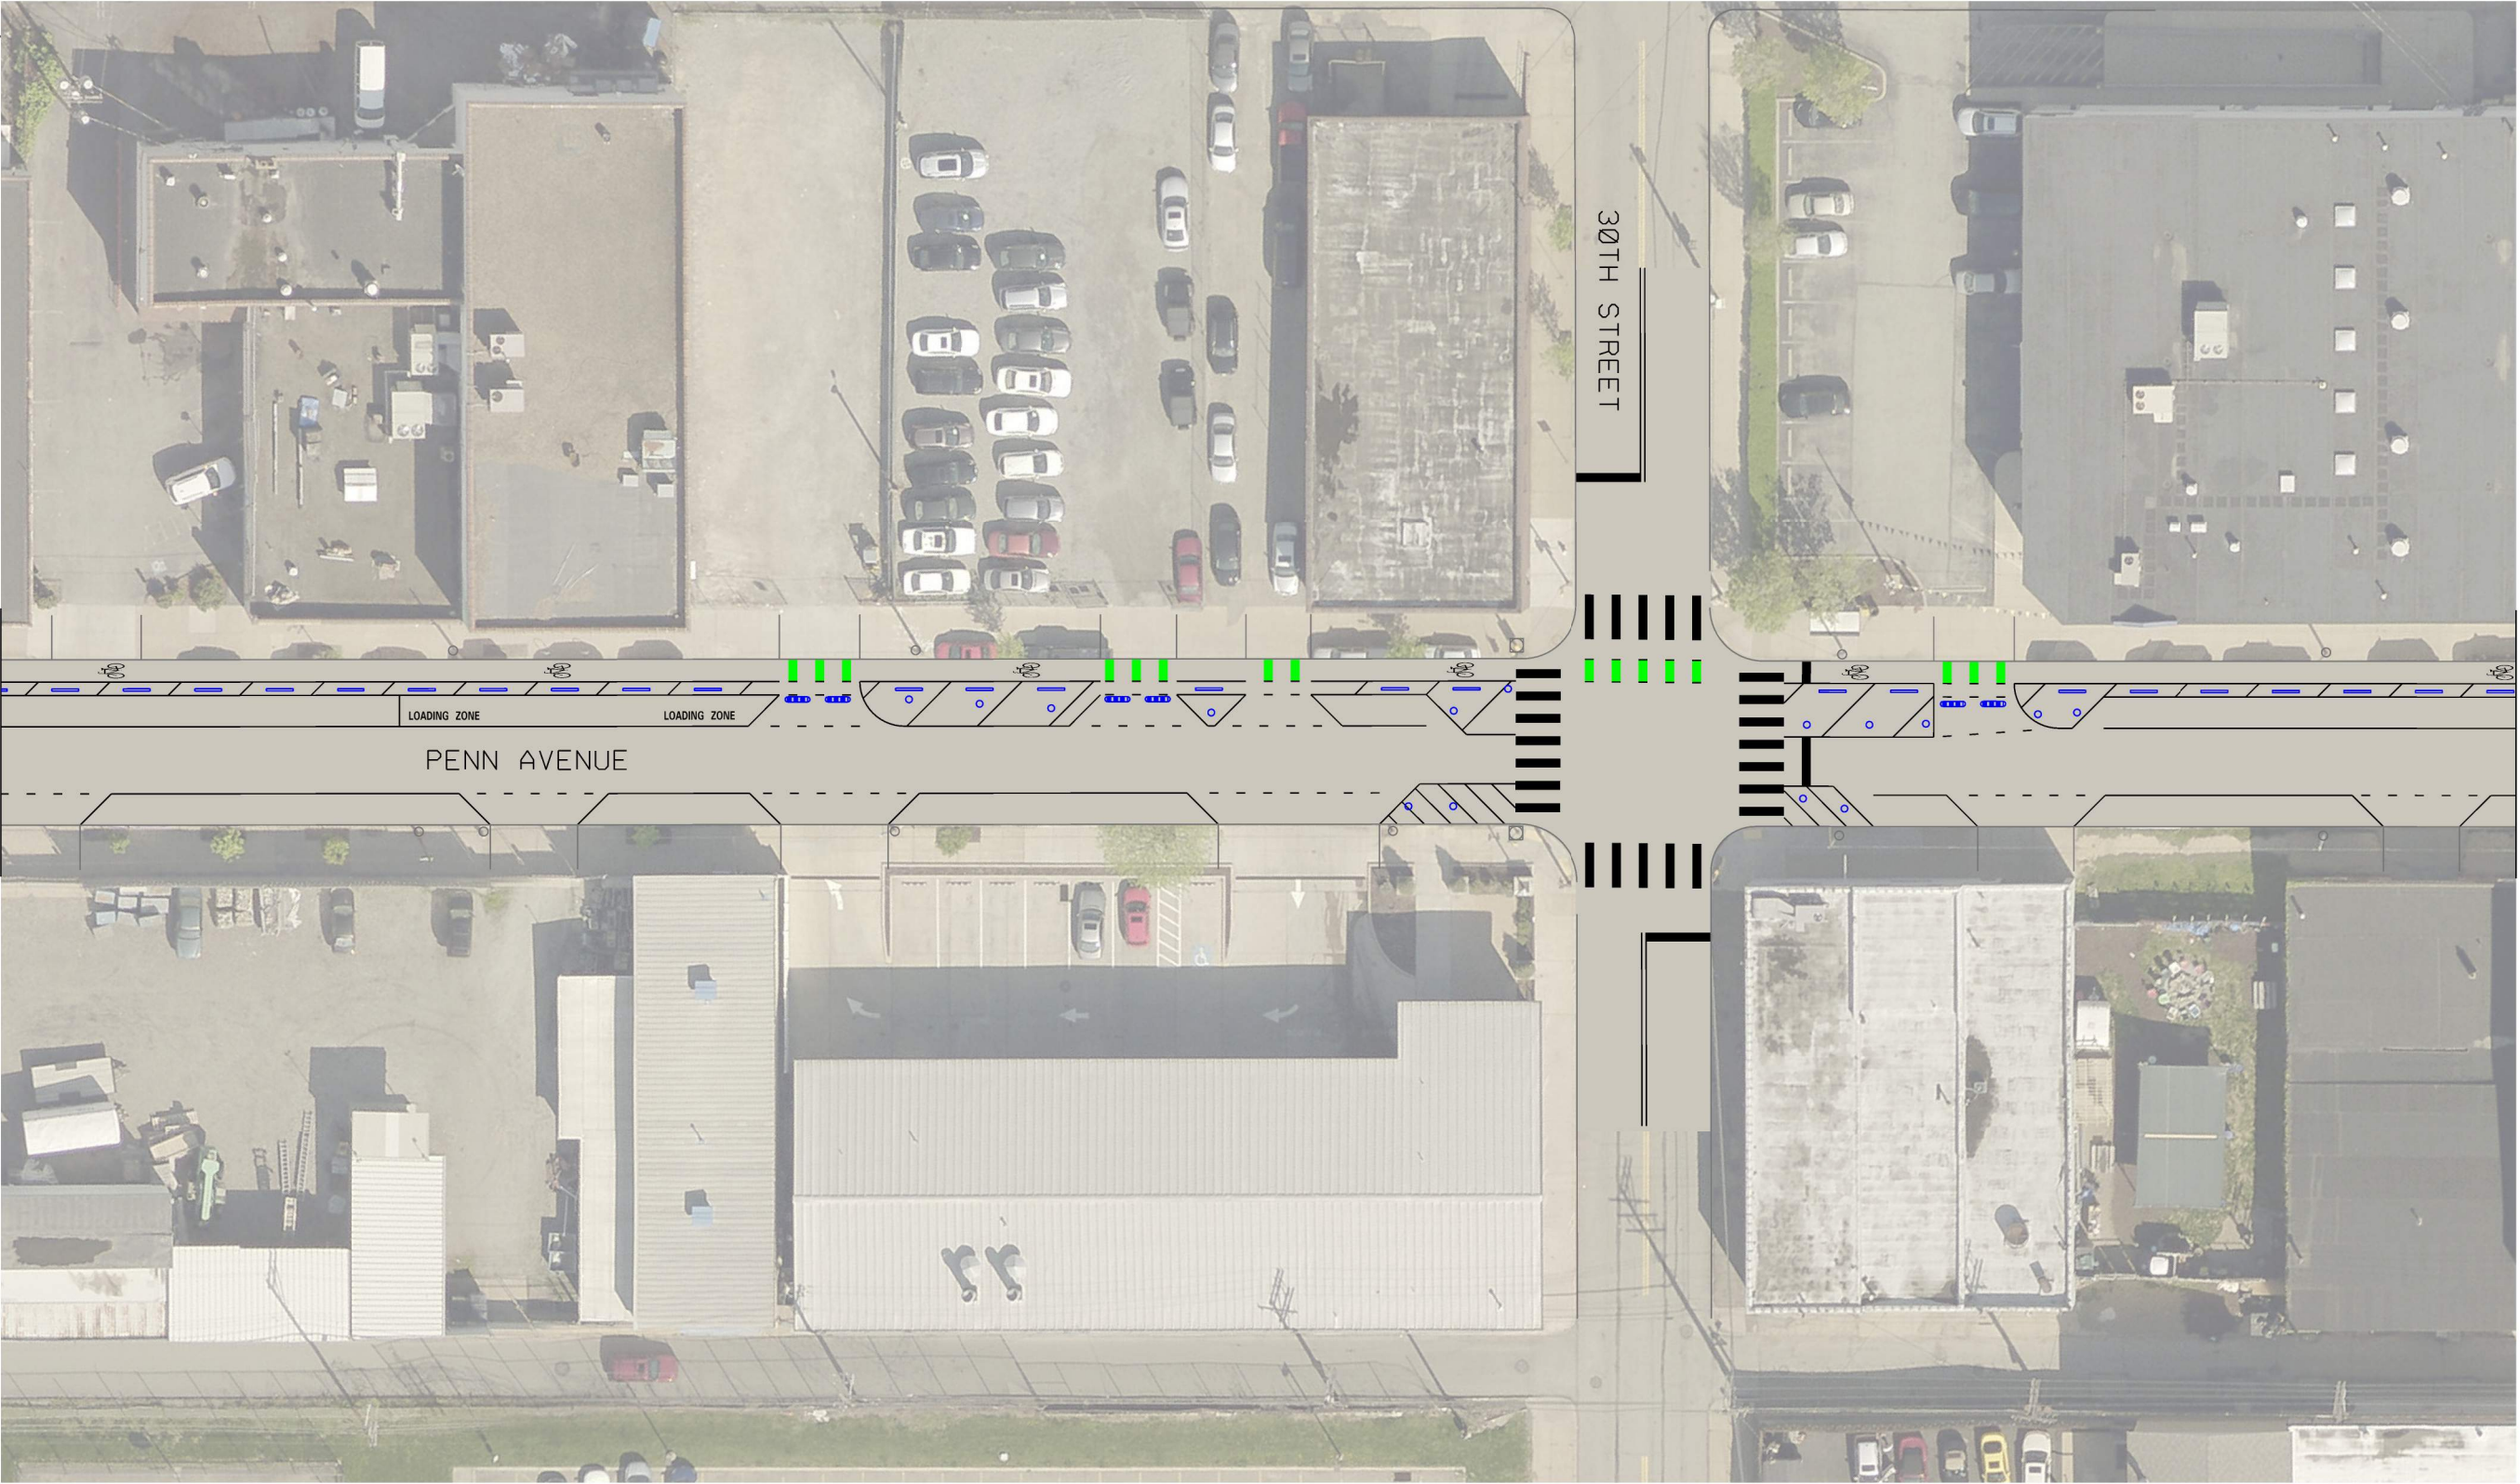

MATCHLINE SHEET 8

GENERAL NOTES:

DATE OF REVISION	MADE BY	CHECKED BY	DESCRIPTION

APPROVED BY _____

DATE _____

DRAWN BY _____

REVIEWED BY _____

APPROVED BY _____

CITY OF PITTSBURGH
DEPARTMENT OF MOBILITY
AND INFRASTRUCTURE
TRAFFIC ENGINEERING DIVISION

PENN AVENUE - STRIP DISTRICT

RIGHT-SIZING PROJECT



GENERAL NOTES:

DATE OF REVISION	MADE BY	CHECKED BY	DESCRIPTION

APPROVED BY

DRAWN BY

REVIEWED BY

APPROVED BY

DATE

CITY OF PITTSBURGH
DEPARTMENT OF MOBILITY
AND INFRASTRUCTURE
TRAFFIC ENGINEERING DIVISION

PENN AVENUE - STRIP DISTRICT
RIGHT-SIZING PROJECT