


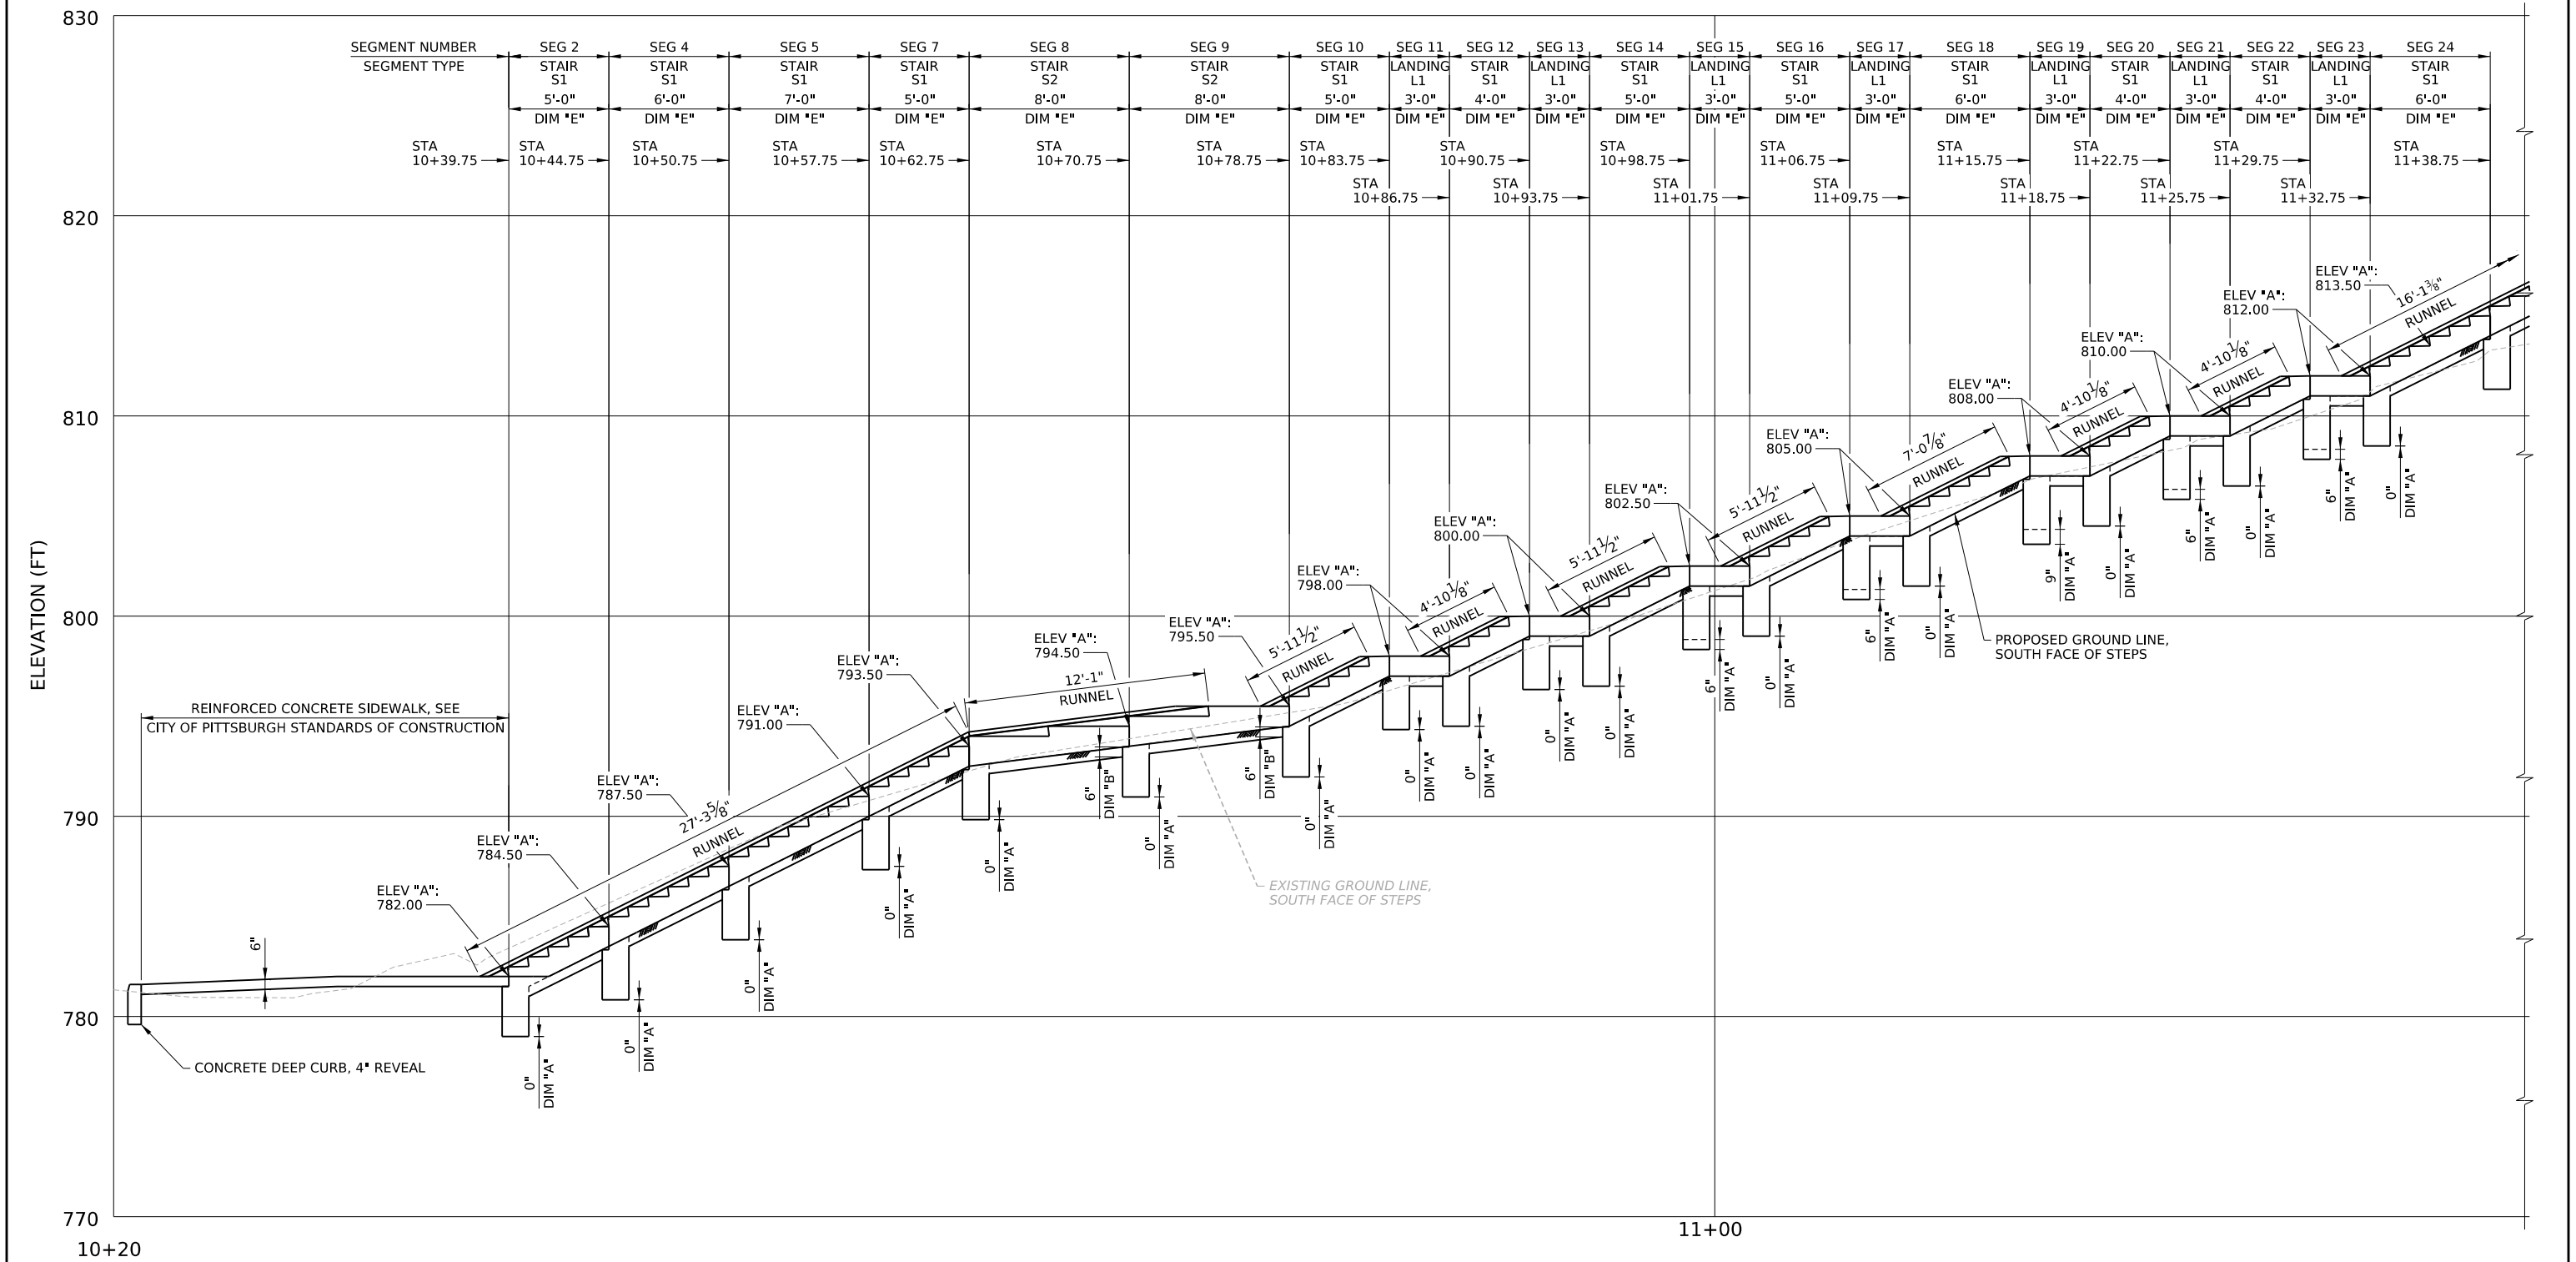


PROPOSED PROFILE - 1 OF 4



NOTES:

- FOR DIMENSIONS OF STAIR AND LANDING COMPONENTS, INCLUDING THE LOCATIONS OF DIMENSIONS "A", "B", AND "E", AND OF ELEVATIONS "A", SEE SHEETS 17 THROUGH 19.

DRAWN BY	JCM
CHECKED BY	SER

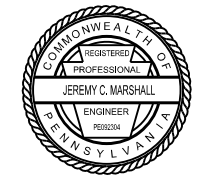


CITY OF PITTSBURGH
DEPARTMENT OF MOBILITY
AND INFRASTRUCTURE

PROPOSED PROFILE - 1 OF 4
FRAZIER STREET STEP RECONSTRUCTION

SCALE : AS NOTED
DATE: 09/17/2024

SHEET NO.
9 OF 34

ACCESSION NO. _____
CASE NO. _____

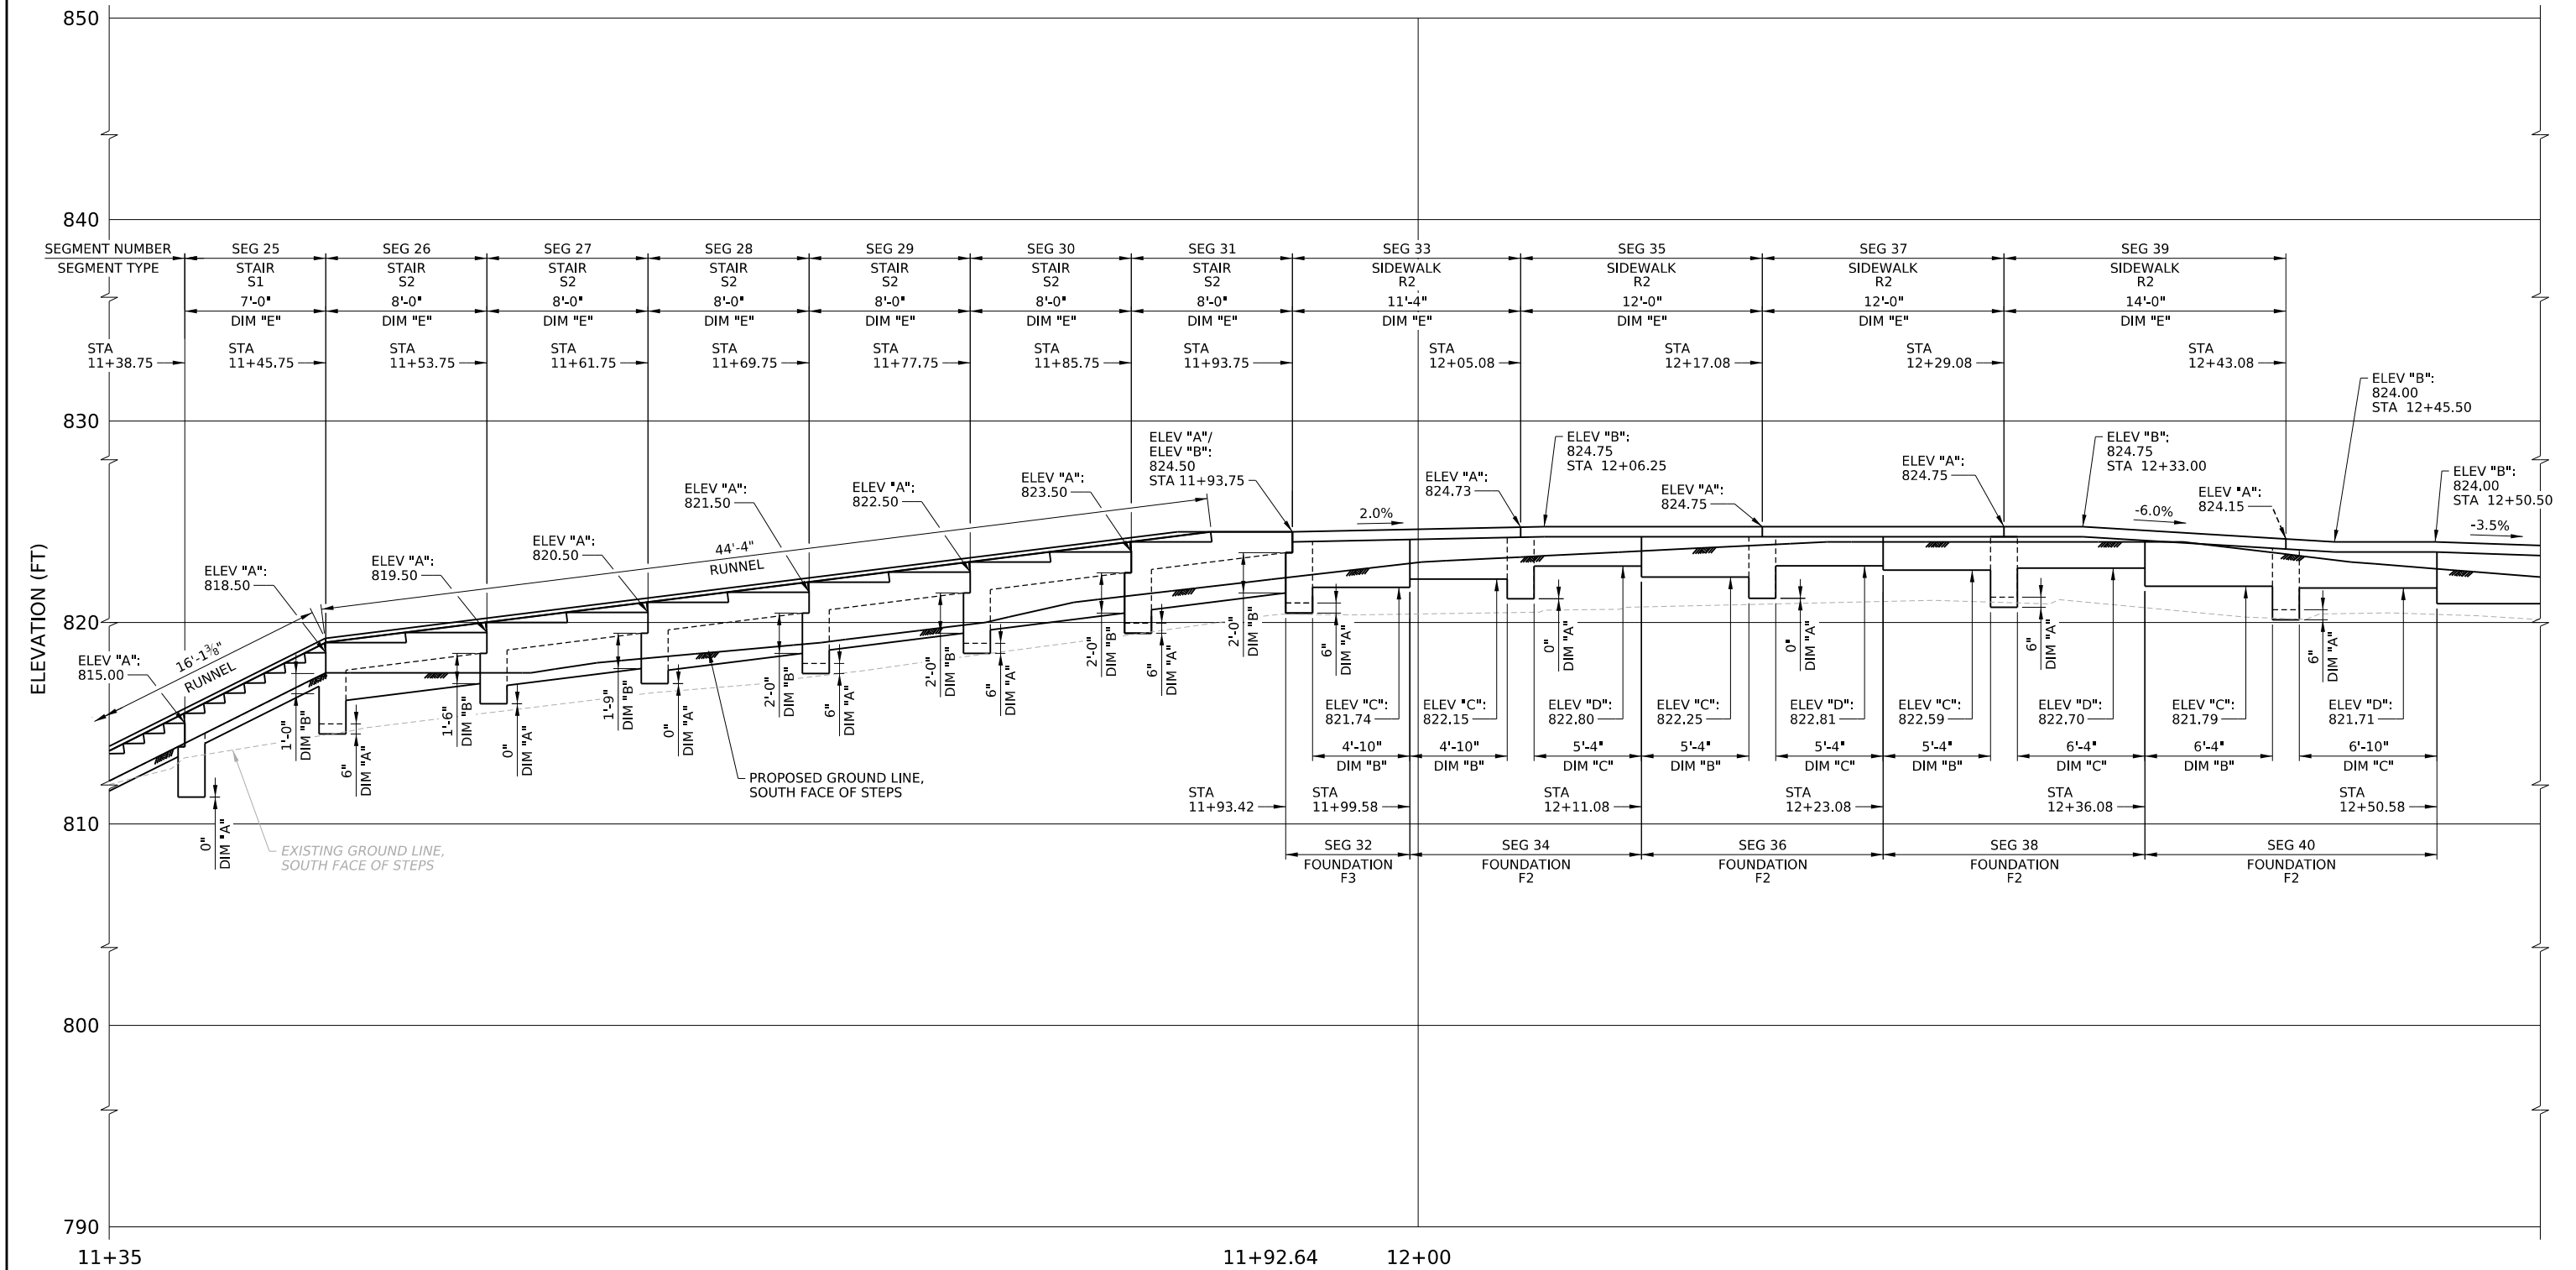


PROPOSED PROFILE - 2 OF 4



NOTES:

1. FOR DIMENSIONS OF STAIR, FOUNDATION, AND SIDEWALK COMPONENTS, INCLUDING THE LOCATIONS OF DIMENSIONS "A", "B", "C", AND "E", AND OF ELEVATIONS "A", "B", "C", AND "D", SEE SHEETS 14 THROUGH 16 AND 18.


DRAWN BY	JCM
CHECKED BY	SER

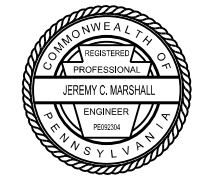


CITY OF PITTSBURGH
DEPARTMENT OF MOBILITY
AND INFRASTRUCTURE

PROPOSED PROFILE - 2 OF 4
FRAZIER STREET STEP RECONSTRUCTION

SCALE : AS NOTED	SHEET NO.	ACCESSION NO.
DATE: 09/17/2024	10 OF 34	CASE NO.

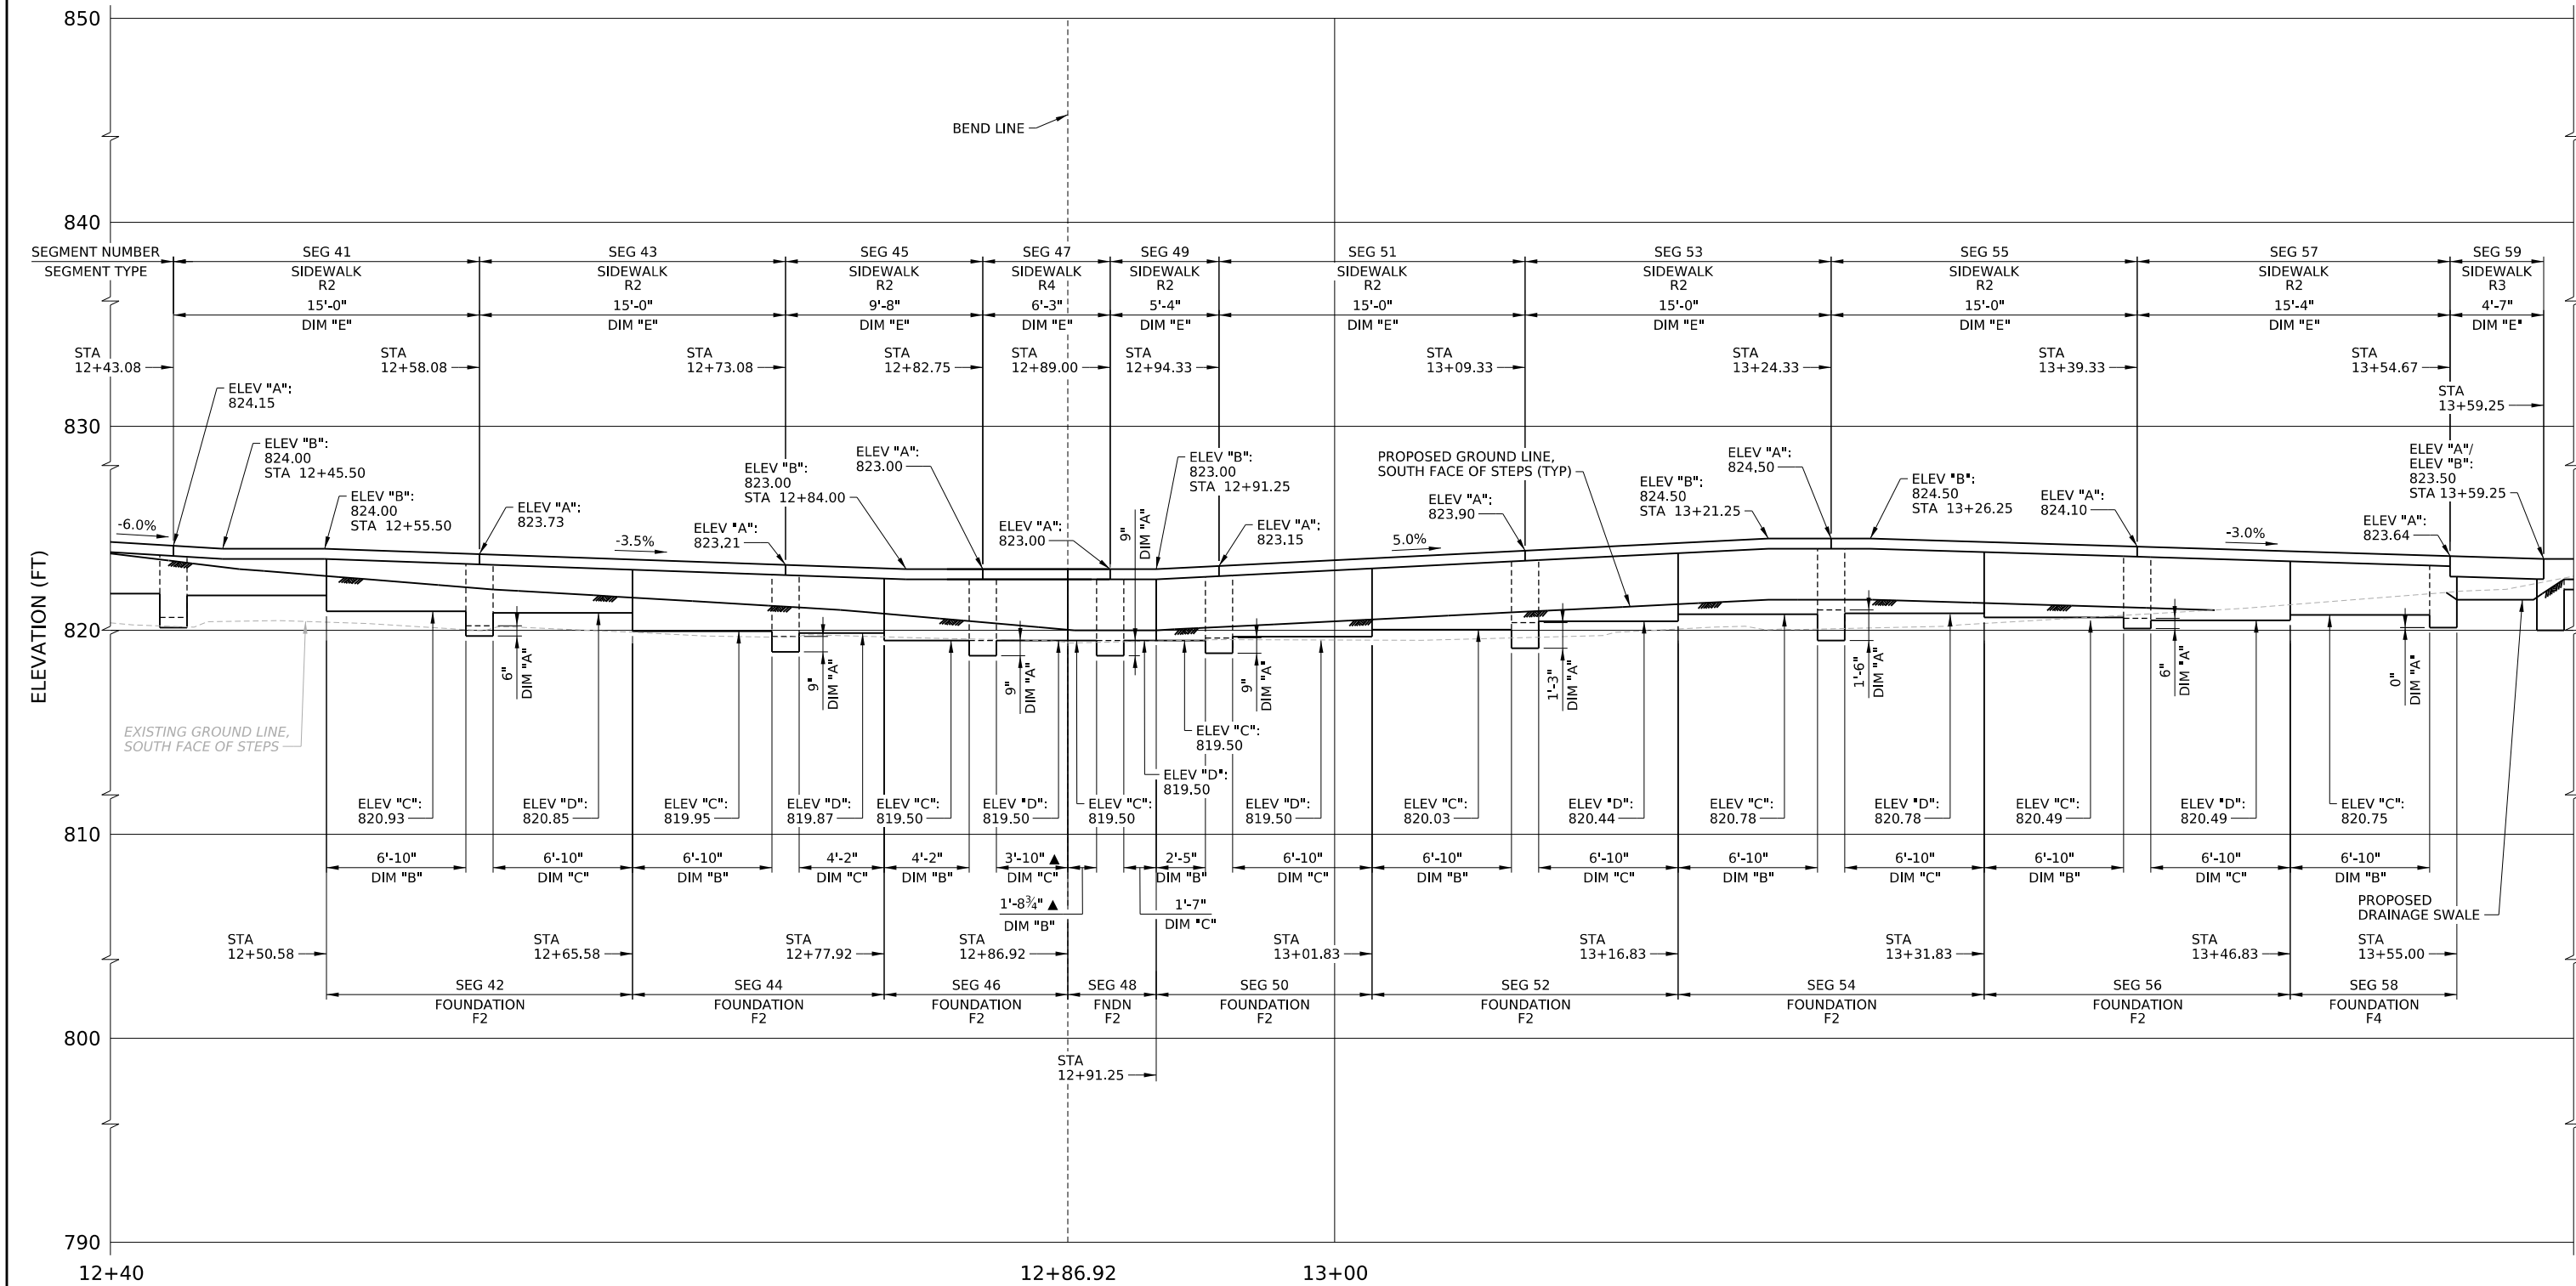

PROPOSED PROFILE - 3 OF 4

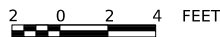

LEGEND

- ▲ MEASURED ALONG FF OF EAR WALL

NOTES:

1. FOR DIMENSIONS OF FOUNDATION AND SIDEWALK COMPONENTS, INCLUDING THE LOCATIONS OF DIMENSIONS "A", "B", "C", AND "E", AND OF ELEVATIONS "A", "B", "C", AND "D", SEE SHEETS 14 THROUGH 16.

DRAWN BY	JCM
CHECKED BY	SER




CITY OF PITTSBURGH
DEPARTMENT OF MOBILITY
AND INFRASTRUCTURE

PROPOSED PROFILE - 3 OF 4
FRAZIER STREET STEP RECONSTRUCTION


SCALE : AS NOTED
DATE: 09/17/2024

SHEET NO.
11 OF 34

ACCESSION NO. _____
CASE NO. _____

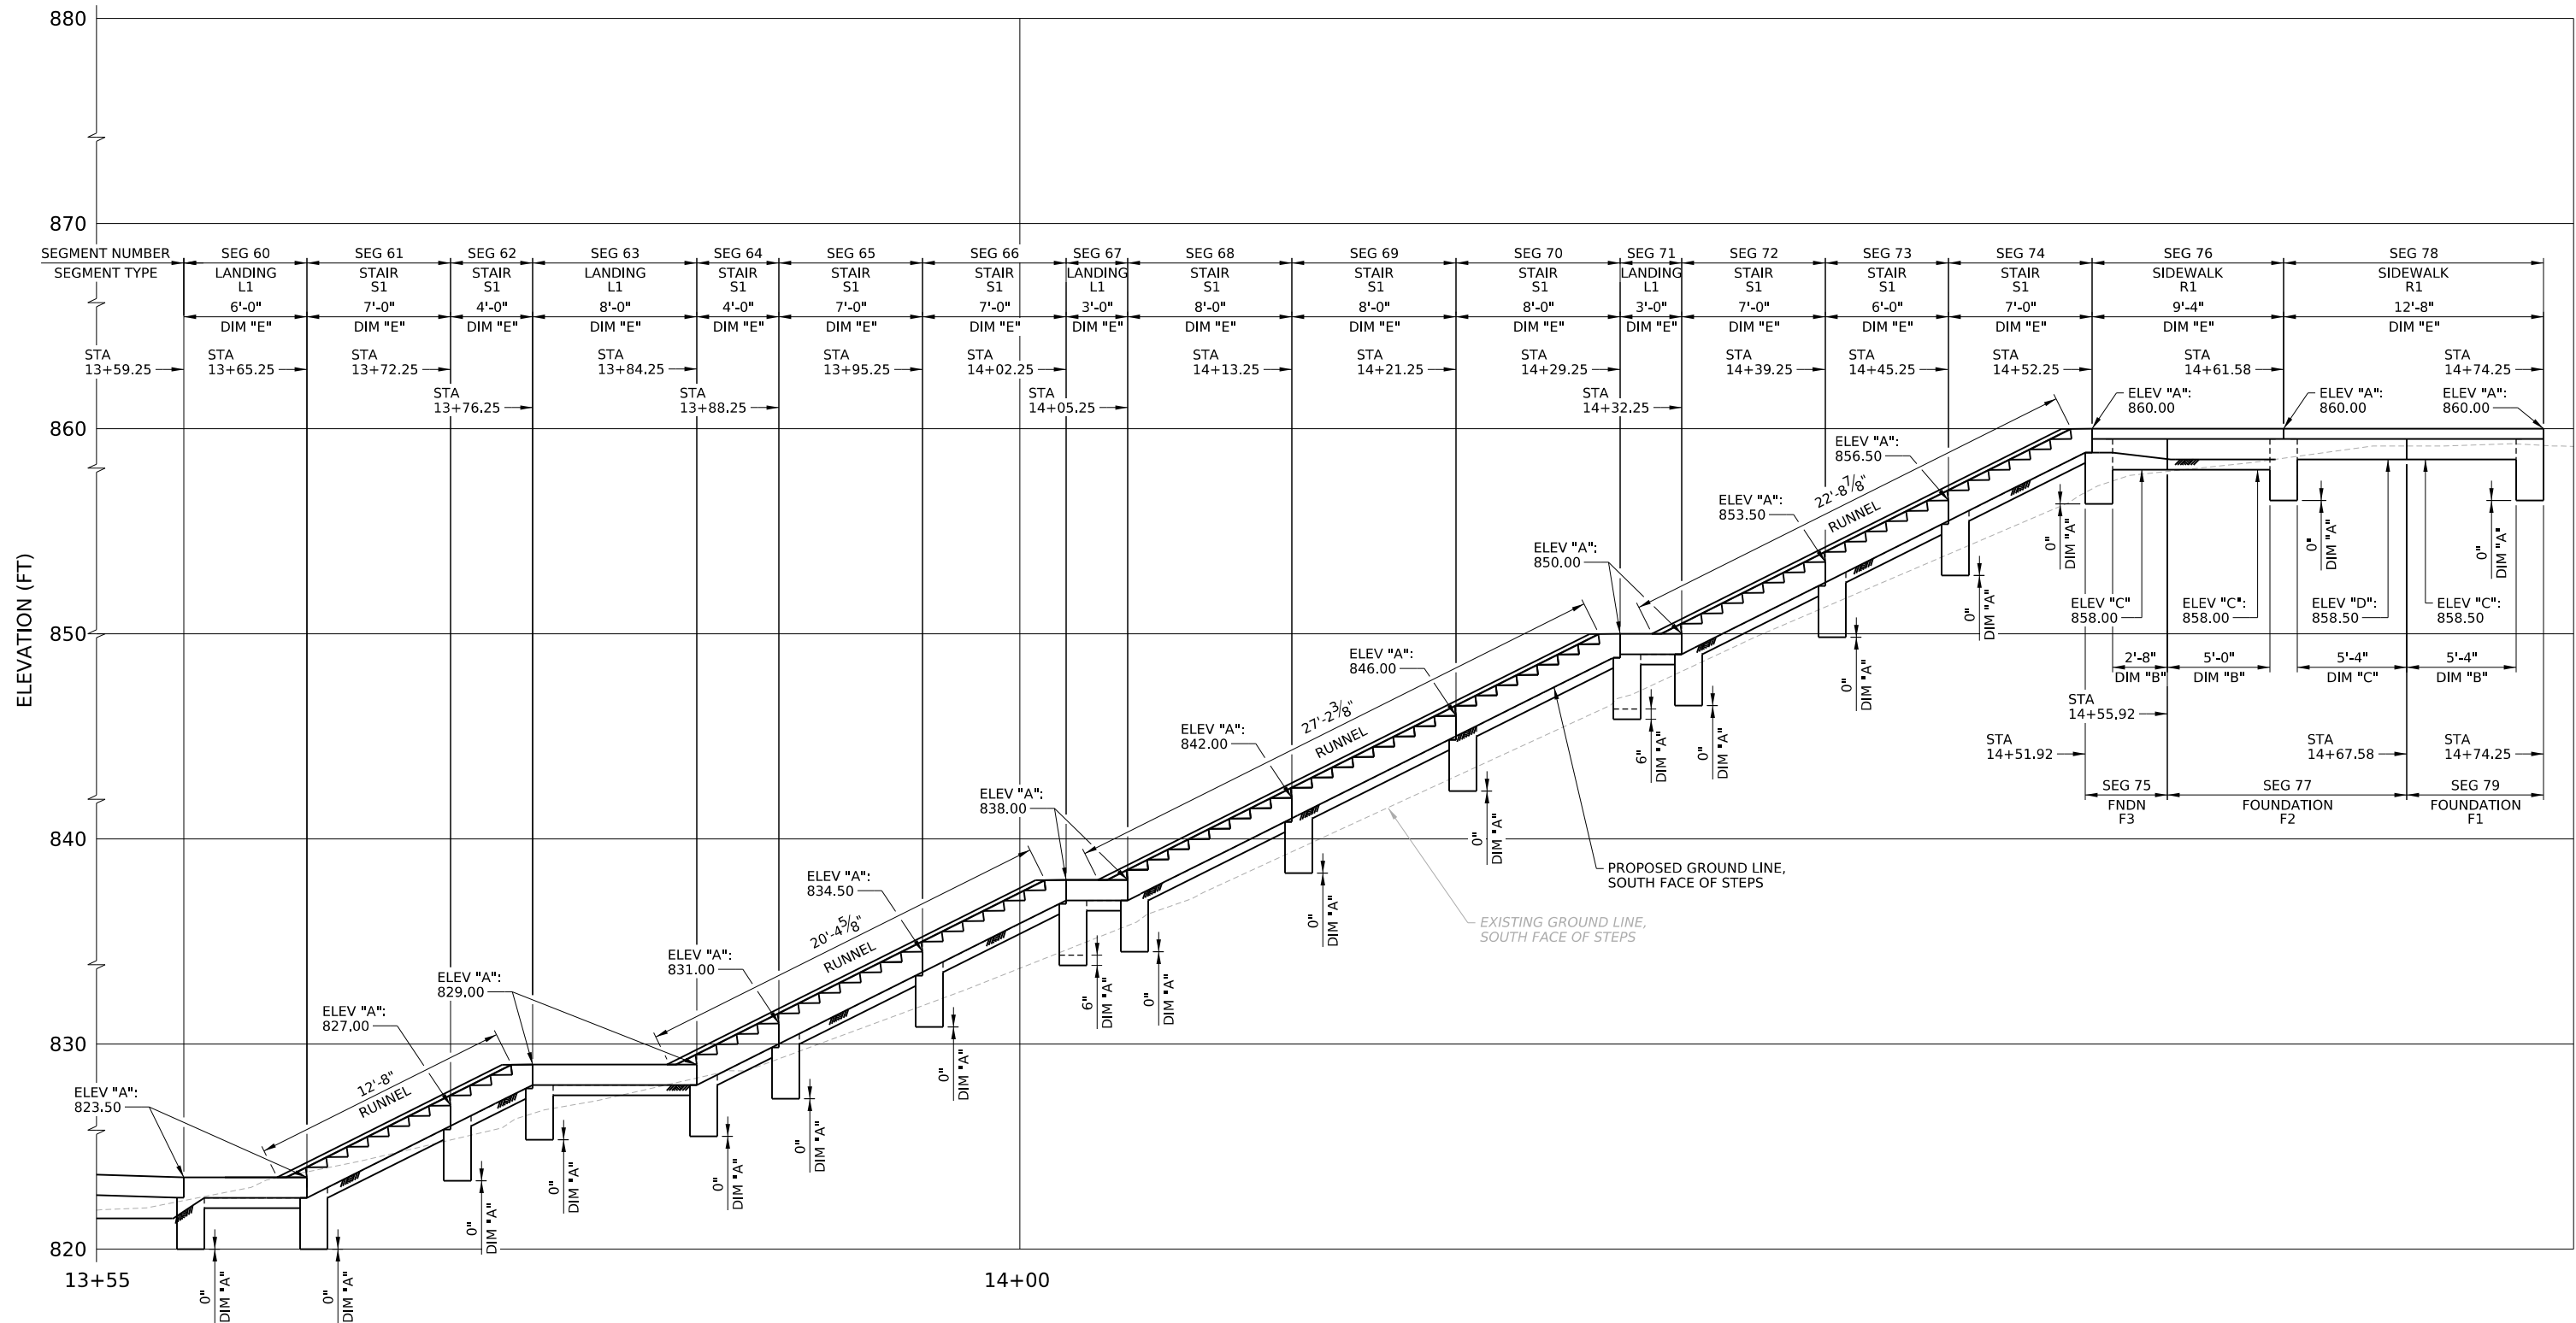

PROPOSED PROFILE - 4 OF 4

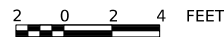

NOTES:

1. FOR DIMENSIONS OF STAIR, FOUNDATION, SIDEWALK, AND LANDING COMPONENTS, INCLUDING THE LOCATIONS OF DIMENSIONS "A", "B", "C", AND "E", AND OF ELEVATIONS "A", "C", AND "D", SEE SHEETS 14 THROUGH 17 AND 19.

DRAWN BY	JCM
CHECKED BY	SER



CITY OF PITTSBURGH
DEPARTMENT OF MOBILITY
AND INFRASTRUCTURE

PROPOSED PROFILE - 4 OF 4
FRAZIER STREET STEP RECONSTRUCTION

SCALE : AS NOTED
DATE: 09/17/2024

SHEET NO.
12 OF 34

ACCESSION NO. _____
CASE NO. _____