
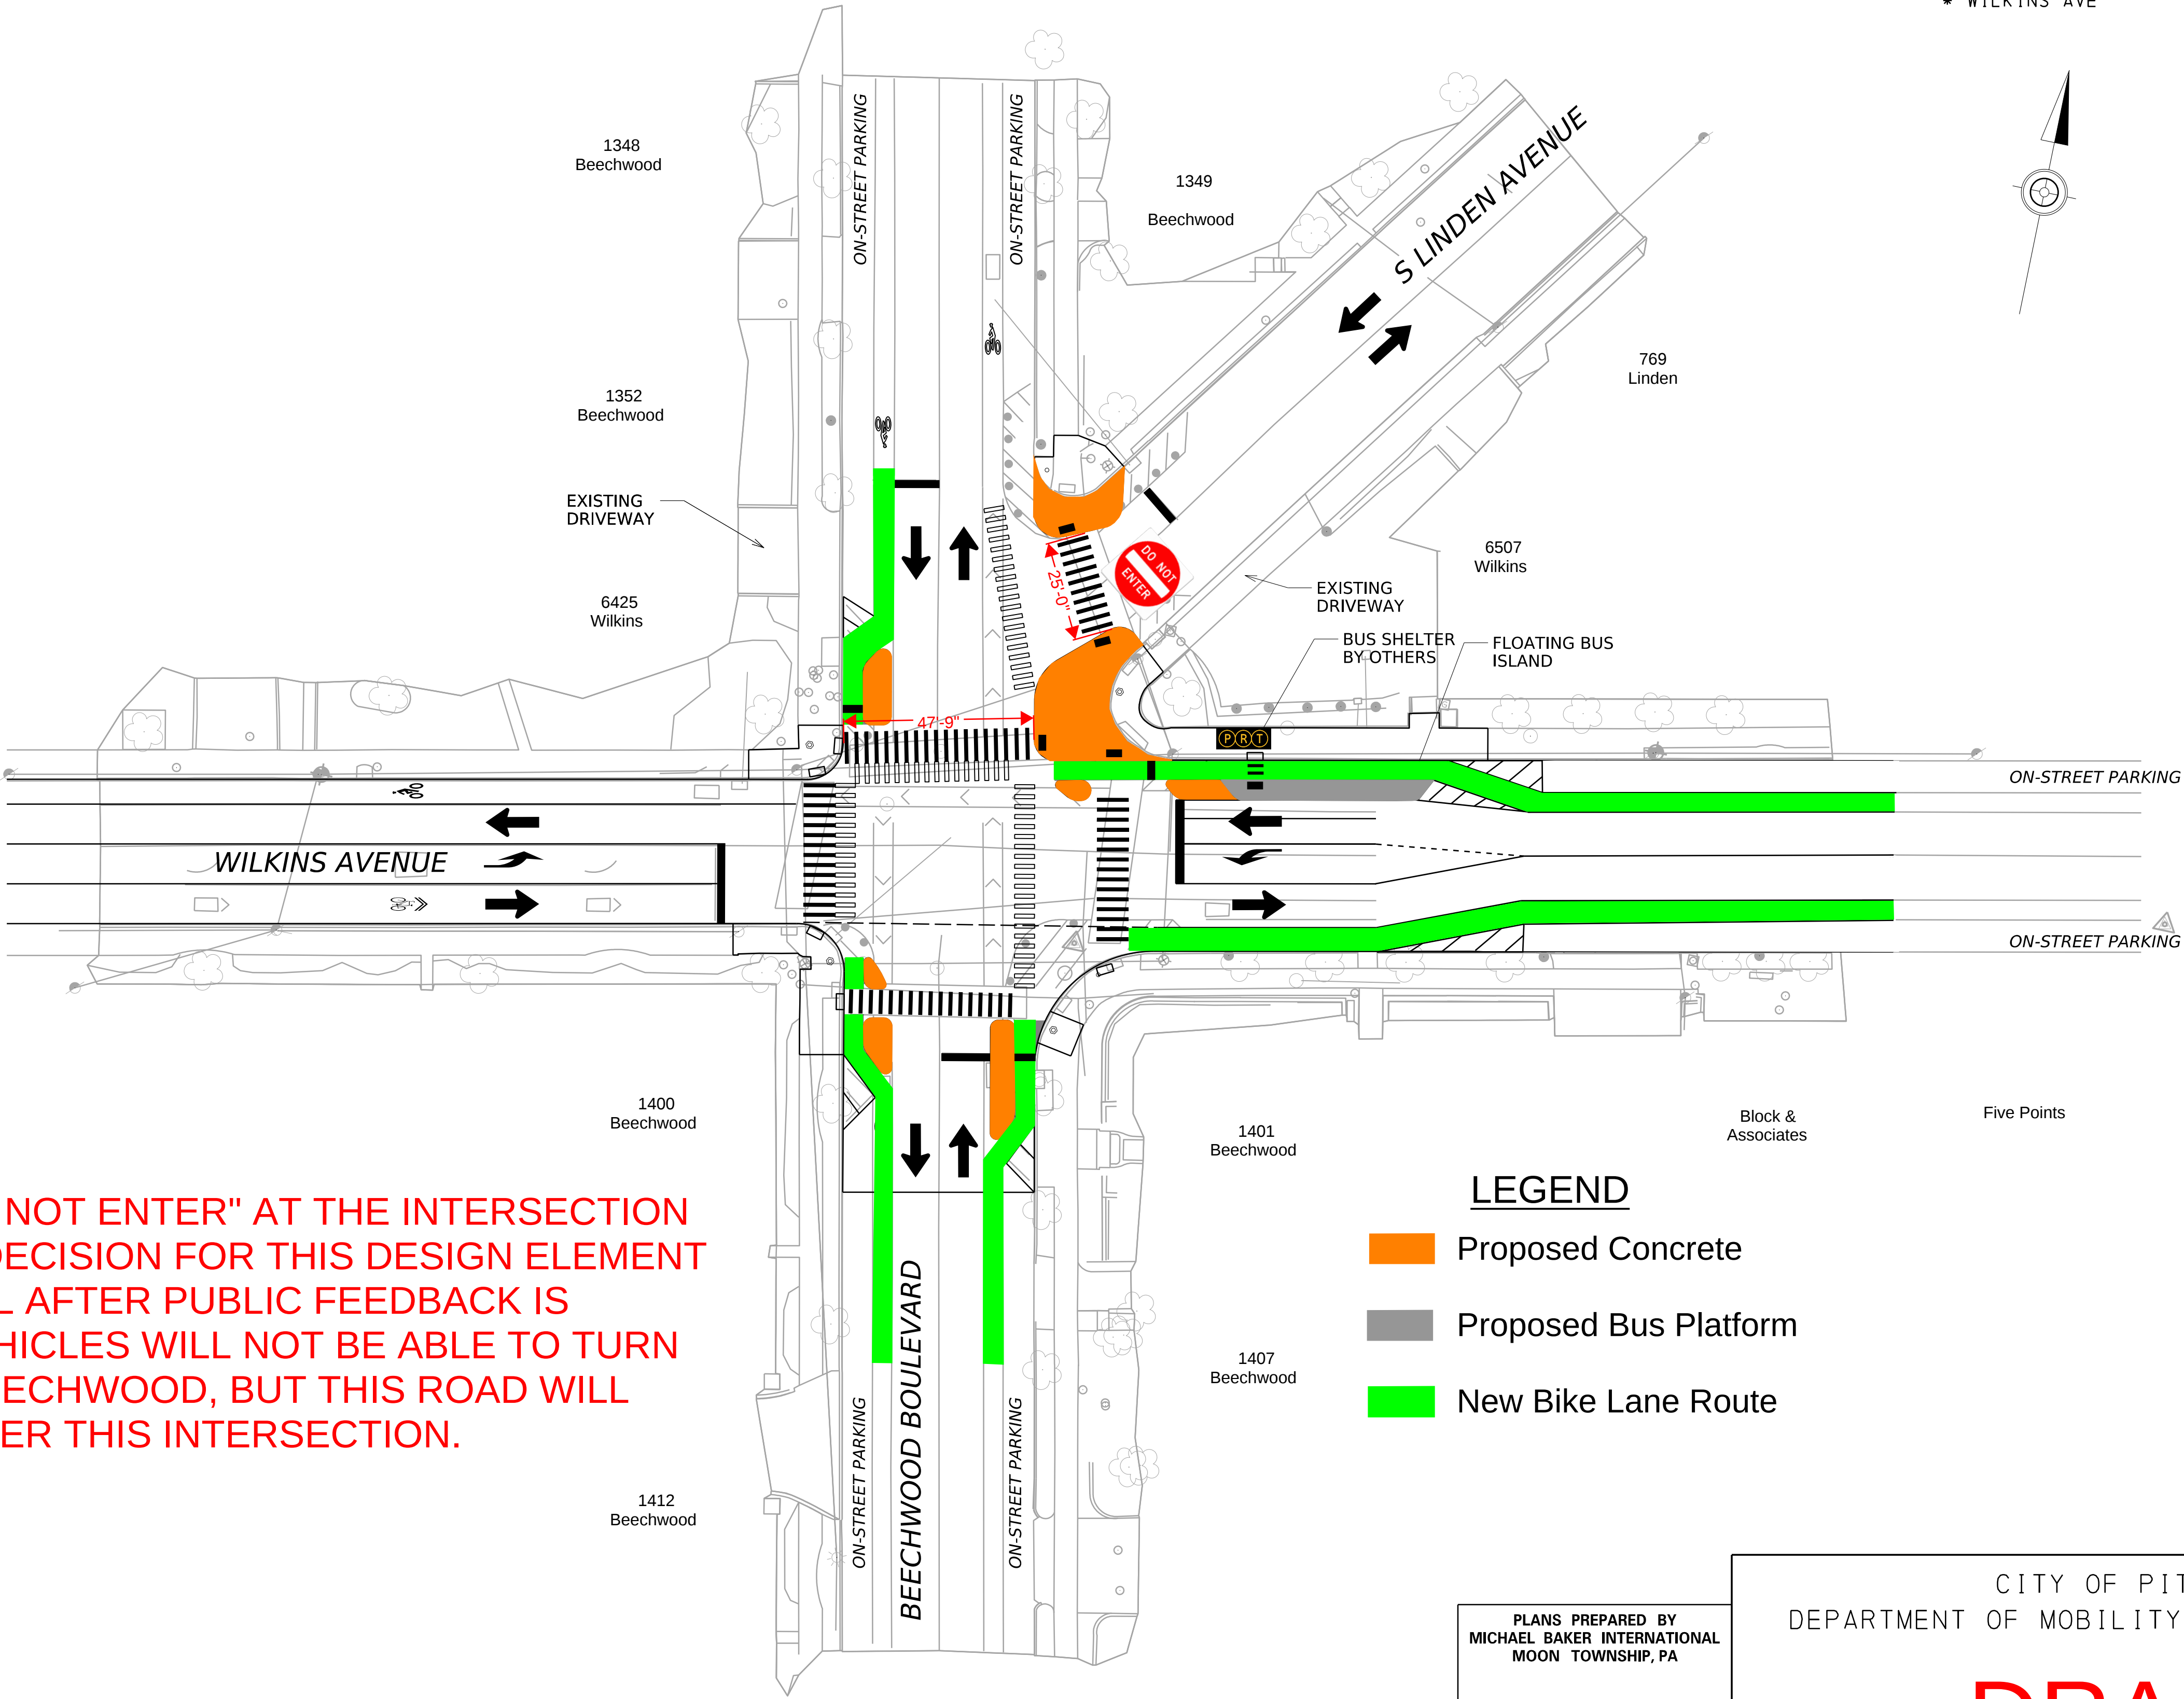


PLOTTED: \$\$\$DATE\$\$\$

DISTRICT	COUNTY	ROUTE	SECTION	SHEET
11-0	ALLEGHENY	*	- - -	OF
CITY OF PITTSBURGH				
REVISION NUMBER	REVISIONS		DATE	BY

* WILKINS AVE

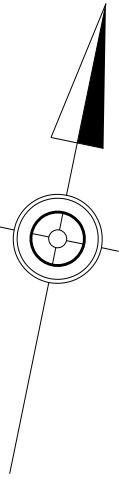


NOTE: LINDEN SHOWN AS "DO NOT ENTER" AT THE INTERSECTION IS A PROPOSAL AND A FINAL DECISION FOR THIS DESIGN ELEMENT WILL NOT BE RENDERED UNTIL AFTER PUBLIC FEEDBACK IS RECEIVED. PLEASE NOTE, VEHICLES WILL NOT BE ABLE TO TURN RIGHT ONTO LINDEN FROM BEECHWOOD, BUT THIS ROAD WILL BEGIN TWO-WAY TRAFFIC AFTER THIS INTERSECTION.

LEGEND

- Proposed Concrete
- Proposed Bus Platform
- New Bike Lane Route

SCALE

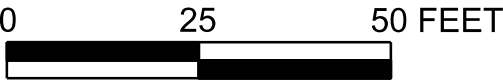

PLANS PREPARED BY
MICHAEL BAKER INTERNATIONAL
MOON TOWNSHIP, PA

CITY OF PITTSBURGH
DEPARTMENT OF MOBILITY AND INFRASTRUCTURE

DRAFT

SHEET OF